



Comprehensive Sign Program
Site & Building Signage
Sign Schedule, Locations and Specifications

Created: December 9, 2005
Revised: October 27, 2006

Prepared by:
Graphic Design Studio
DFD Comoy/Hedrick



© 2005 DFD Comoy/Hedrick

DR APPROVAL
DR06-73

11/9/06 MTH

APPROVED

Administrative Design Review

Case Planner Initials: *MTH*


Case # *DR05-76-P-30*

Date: *4/20/10*

May 15, 2012

Note to file,

When existing signage is located centered on a building façade, second tenant signage may be located centered above doors in the arched alcove.

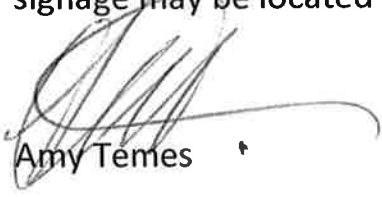

Amy Temes

See Sign Permit #CCD-2012-02266

Table of Contents

Support Materials

- Narrative
- Fonts, Colors & Materials
- Vicinity Map

Site Signs (Freestanding Signs)

- Signage Locations GD100
- Design Intent Drawings GD101-104

Building (Wall-Mounted Signs)

- Design Intent Drawings GD201-205
- Elevations and Drawings GD301-313



Site Signage
Locations and Design Intent Drawings

MATERIALS AND FONTS

Number	Description	Reference
M-1	Stone Accent	Eldorado Stone, Rustic Ledge "Clearwater"
M-2	Painted Aluminum (Signage on light colored buildings).	Light Bronze (Painted Aluminum) Matthews Paints MP 20051
M-3	Painted Aluminum (Signage on dark colored buildings).	Dark Bronze (Painted Aluminum) Matthews Paints MP 20303
C-1	Body Color	Frazer 8232W "Lulled Beige"
C-2	Accent Color	Frazer 8675D "Wooden Oar"
C-3	Accent Color	Frazer 8276A "Mesquite Canyon"
C-4	Accent Color	Frazer 7754M "Safari Tan"

04285

APPROVED


Administrative Design Review

Case Planner Initials: *[Signature]*

Case # *SH/20/10 DUS-12 R*

Date: _____

Available	32 sq.ft.
Proposed	31.62 sq.ft.
Proposed sign to be double-faced	

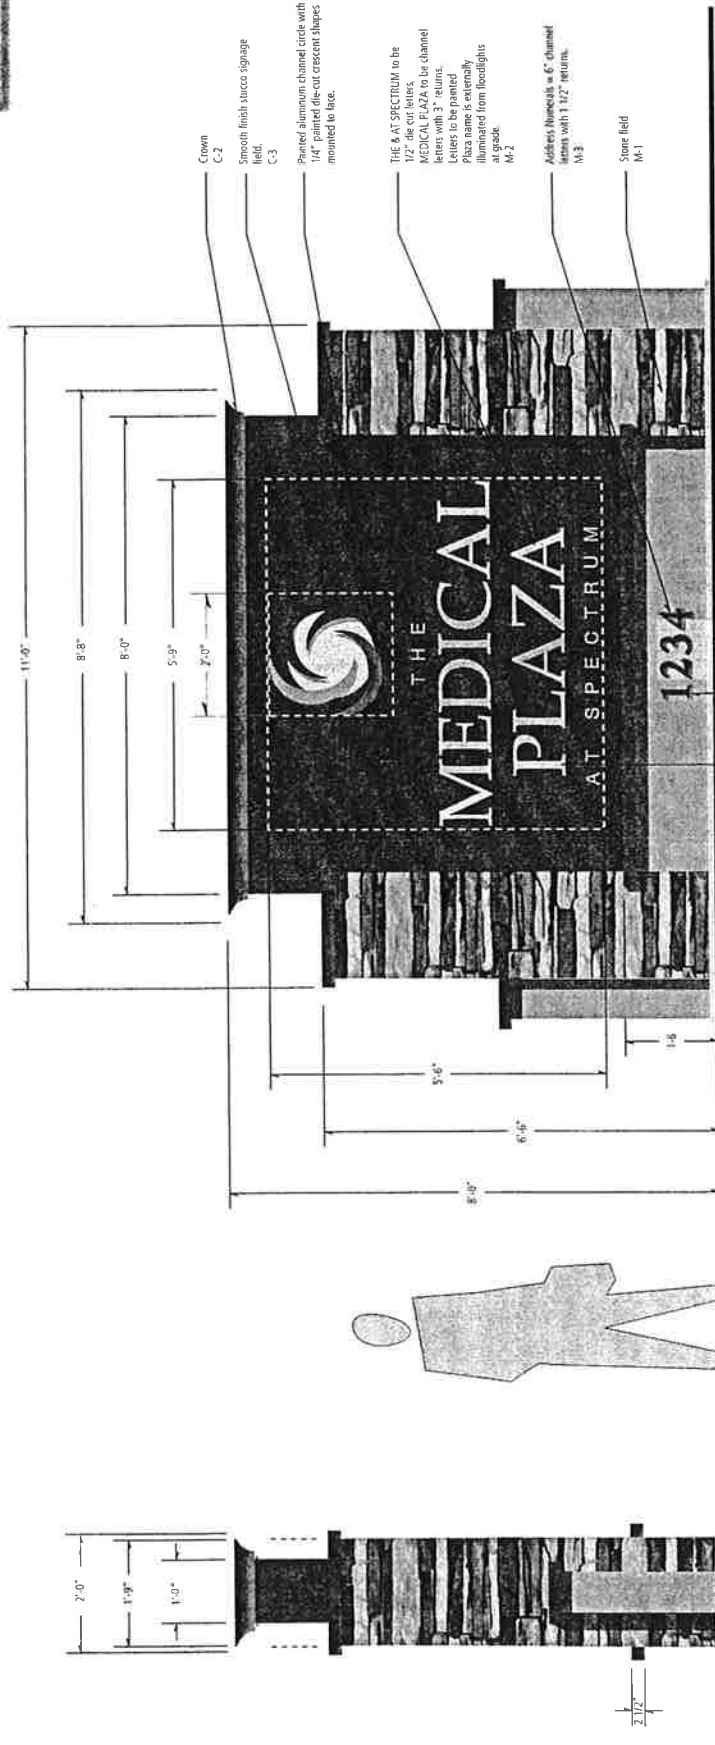

SIDE ELEVATION

ELEVATION

SPECIFICATIONS
The monument sign will be externally illuminated from floodlights at ground level.

Illumination of signs shall meet all regulations as set forth in the Gilbert Municipal Code, Chapter 42, Article II, Section 42-34


DND Company/Architect	TYPE	MS	SCALE	1/2" = 1'	PROJECT	The Medical Plaza at Spectrum		
	DESCRIPTION	Monument Sign	NUMBER	04285A.002		DATE	12.05.05	REVISED

GD 101		DRAWING NO.
--------	--	-------------

Administrative Design Review
 Date: 11/20/10
 Date: 11/20/10
 Date: 11/20/10



Site Signage	
GD101	Monument Sign
GD102	Entry Directional Sign
GD103	Directory Sign
GD104	Vehicular Directional
Building Signage	
GD201	Tenant Wall Sign
GD202	Tenant Window Graphics Sign
GD203	Tenant Suite Numbers
GD204	Building Address Numbers
Instructional/Safety	
GD205	Fire Riser Room Sign (1 PER FIRE RISER ROOM DOOR)

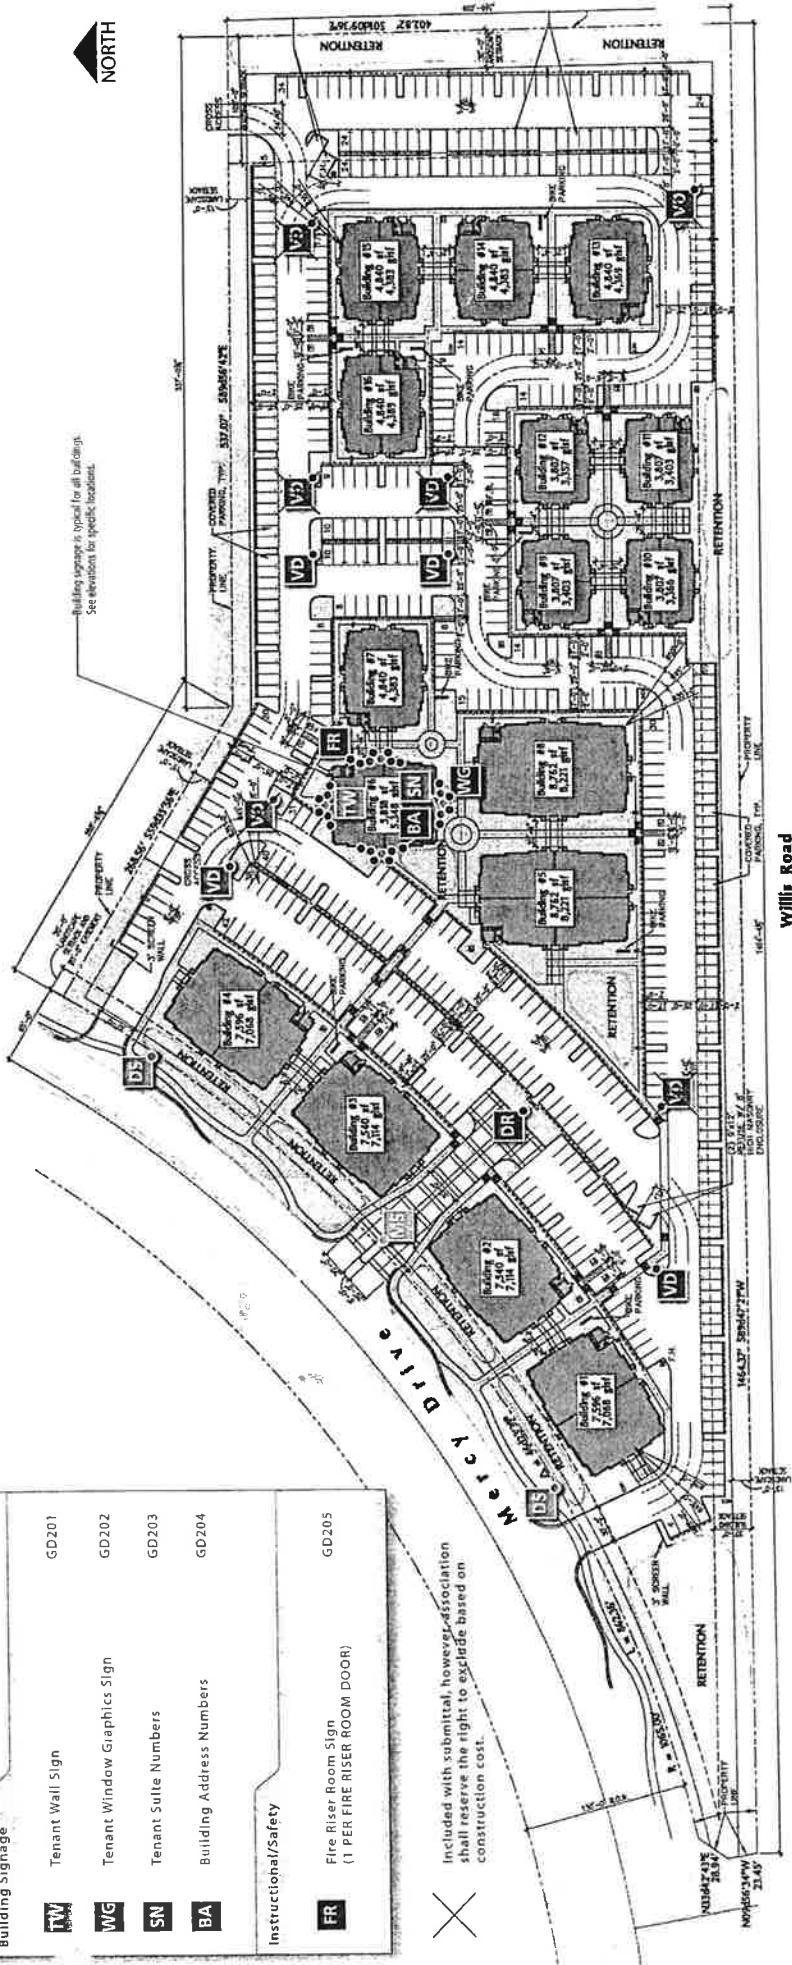

Building signage is typical for all buildings. See elevations for specific locations.


Included with submittal, however, association shall reserve the right to exclude based on construction cost.

SCALE PROJECT NUMBER DATE REVISIONS	1" = 100' The Medical Plaza at Spectrum 0485A.002 12.05.05 6.13.06	GD 100 DRAWING NO.
	TYPE n/a	DESCRIPTION Site Plan With Sign Locations

APPROVED

Administrative Design Review
 Case Planner Initials: *[Signature]*
 Case # *D105-72-1531*
 Date: *4/20/10*

Available	3 sqft.
Proposed	2.91 sqft.
Proposed sign to be double-faced	

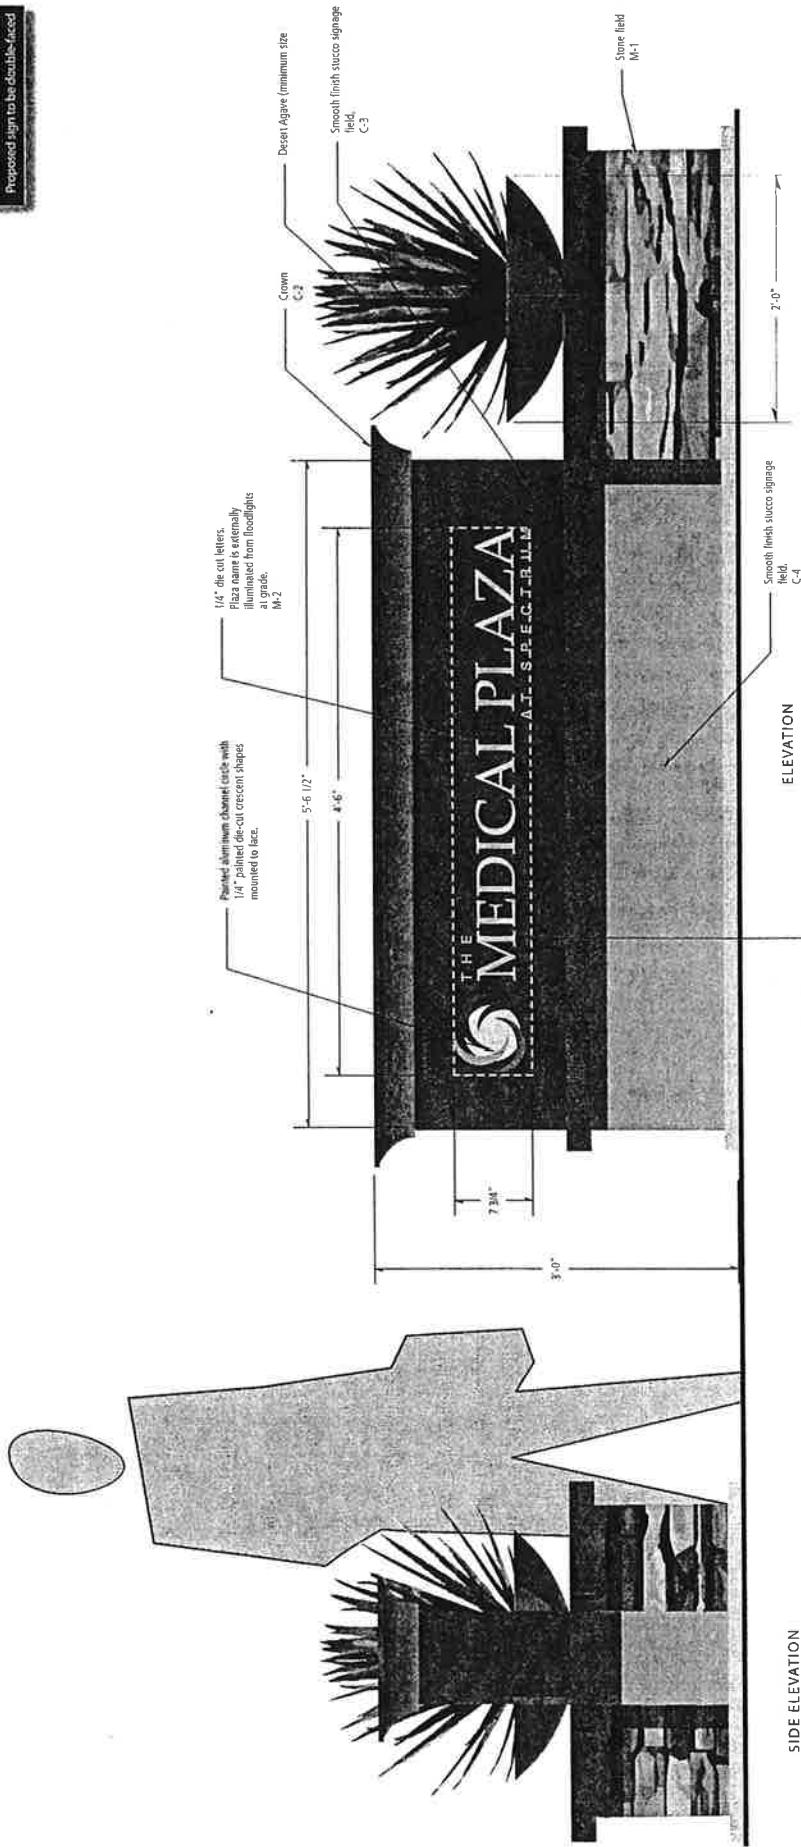


ELEVATION

SIDE ELEVATION

SPECIFICATIONS
 The monument sign will be externally illuminated from floodlights at ground level.
 Illumination of signs shall meet all regulations as set forth in the Gilbert Municipal Code, Chapter 42, Article II, Section 42-34

DTD Company/medica © 2005 DTD Company/medica	TYPE DS DESCRIPTION Entry Directional Sign	SCALE 1" = 1' PROJECT The Medical Plaza at Spectrum NUMBER 04285A.002 DATE 2/13/06 REVISED 10/27/06	GD 102 DRAWING NO.
	ADMINISTRATIVE DESIGN REVIEW Base Planner Initials: <i>[Handwritten]</i> Date: <i>Dr05-72, 6/3/06</i> <i>4/26/16</i>		

Available	40 sq.ft.
Proposed	22 sq.ft.
Proposed sign to be single faced	

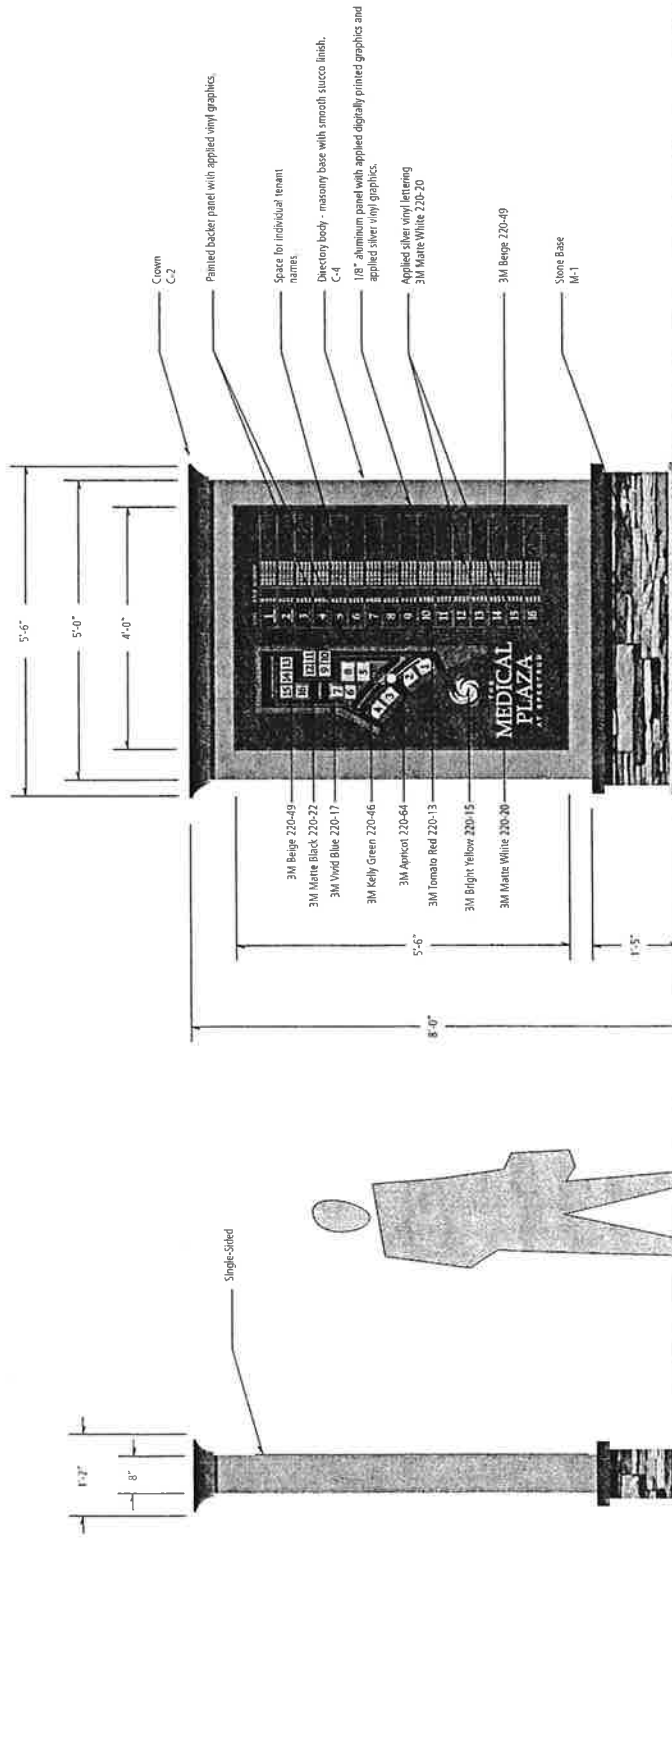

SIDE ELEVATION

ELEVATION

SPECIFICATIONS

Directory sign is placed within main entry to plaza. It will list tenant names and the associated building number/letter. The monument sign will be externally illuminated with floodlights at ground level.



Illumination of signs shall meet all regulations as set forth in the Gilbert Municipal Code, Chapter 42, Article II, Section 42-34

	<p>SCALE: 1/2" = 1'</p> <p>PROJECT: The Medical Plaza at Spectrum</p> <p>NUMBER: 04285A-002</p> <p>DATE: 12/05/05</p> <p>REVISED: 10/27/06</p>	<p>GD 103</p> <p>DRAWING NO.</p>
	<p>TYPE: DR</p> <p>DESCRIPTION: Directory Sign</p>	<p>Administrative Design Review</p> <p>Case Planner Initials: <i>[Signature]</i></p> <p>Case #: <i>DP12-72-158</i></p> <p>Date: <i>7/20/10</i></p>

Available	3 sq.ft.
Proposed	3 sq.ft.
Proposed sign to be double-faced	



PLAN VIEW

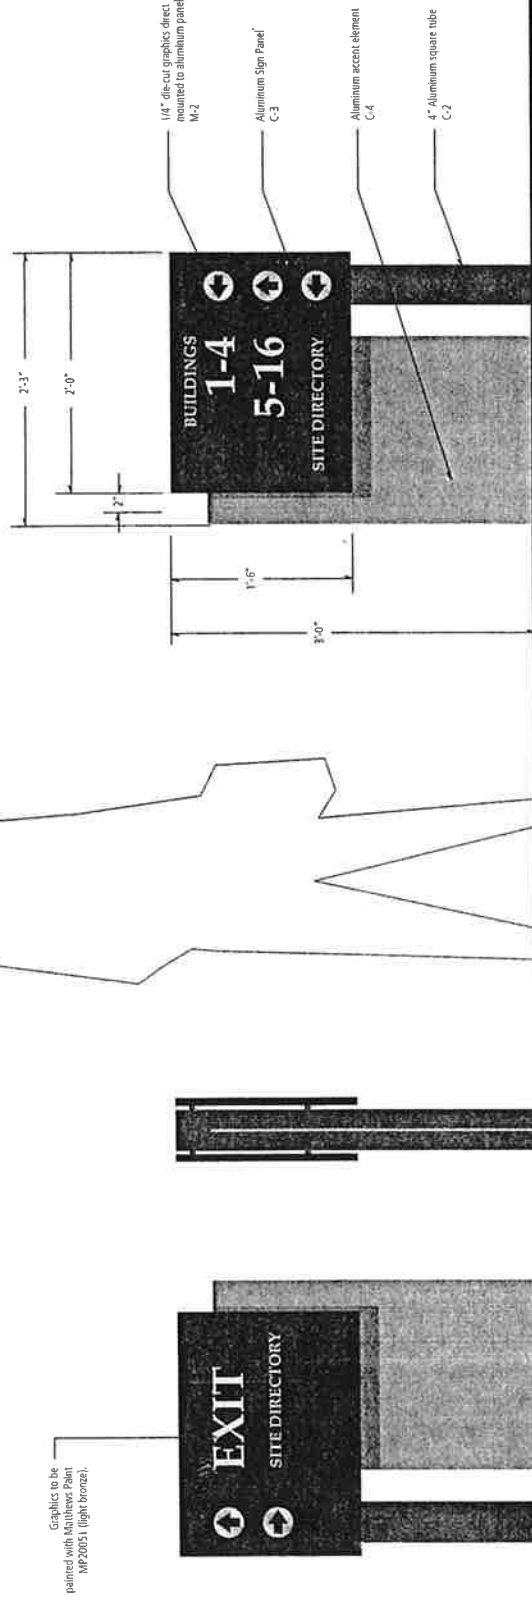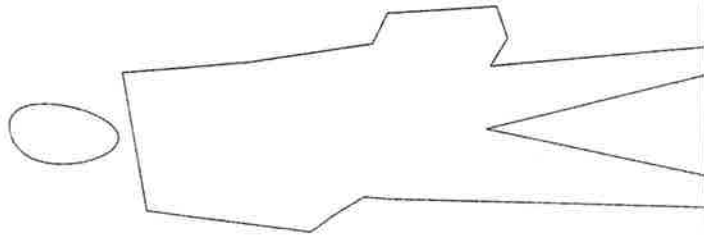

FRONT ELEVATION

SIDE ELEVATION


REAR ELEVATION

SPECIFICATIONS
 The vehicular directional signs will be placed throughout the plaza to aid in wayfinding to individual buildings.
 The signs will not be illuminated.


89 Kinniburgh © 2004 JFEI Corporation	TYPE VD	SCALE 1" = 1' PROJECT The Medical Plaza at Spectrum NUMBER 04285A.002 DATE 12.05.05 REVISED 10.27.06	DRAWING NO GD 104
	DESCRIPTION Vehicular Directional Sign		

APPROVED
 Administrative Design
 Case # 0495-72-B.S.
 Date: 4/20/10


Building Signage
Locations & Design Intent Drawings

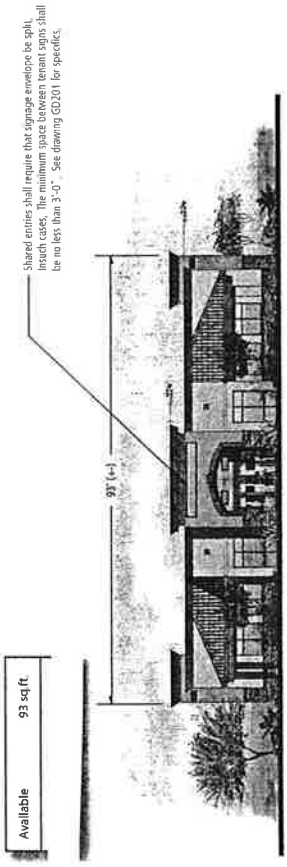


FRONT ELEVATION

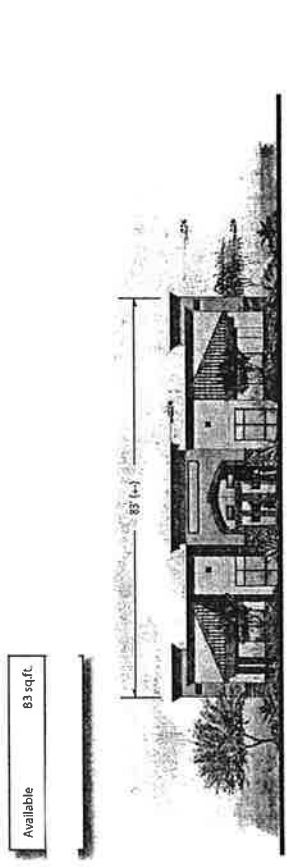


SIDE ELEVATION

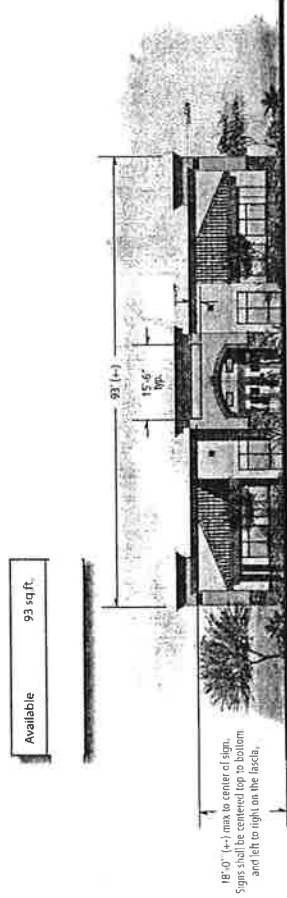

FRONT ELEVATION

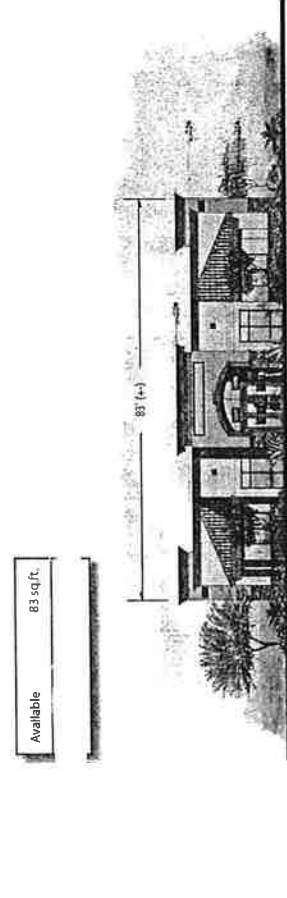

SIDE ELEVATION

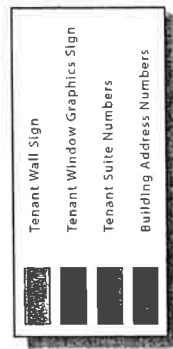


IMPORTANT NOTE
Logos more than 6 square feet in area must be approved by the Design Review Board.

Building #14
Elevation Type - Siena
Color Scheme - Natural

GD 311 DRAWING NO.	SCALE 1" = 25' PROJECT VAI Vista Medical Office Plaza NUMBER 04285A.002 DATE 12.08.05 REVISED 6.13.06
	TYPE n/a DESCRIPTION Building Signage Envelope and Elevation

APPROVED
Administrative Design Review
Administrative Initials: [Signature]
Case # 2005-12-15-3
Date: 7/20/16

Available 82.5 sq.ft.

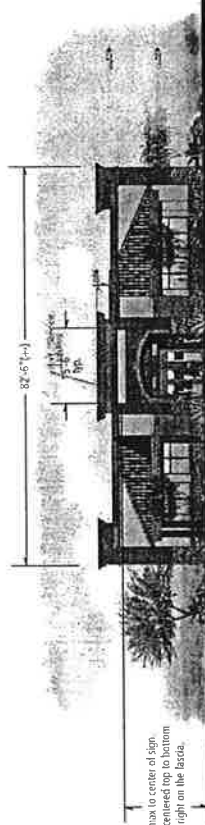

17'-0" (±) high to center of sign.
Signs shall be centered top to bottom
and left to right on the fascia.


FRONT ELEVATION

Available 66 sq.ft.



SIDE ELEVATION


Available 82.5 sq.ft.

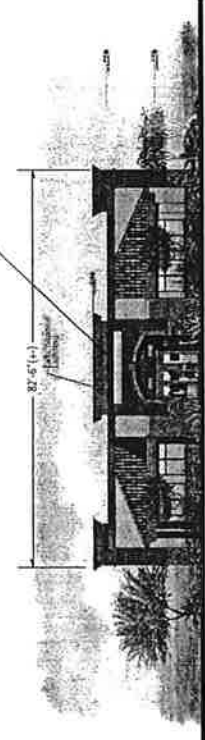

Shared entries shall require that signage envelope be split, in such cases, the minimum space between tenant signs shall be no less than 3'-0". See drawing GD20 for specifics.

REAR ELEVATION

Available 66 sq.ft.

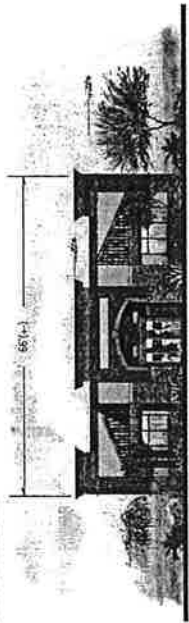

SIDE ELEVATION

	Tenant Wall Sign
	Tenant Window Graphics Sign
	Tenant Suite Numbers
	Building Address Numbers


IMPORTANT NOTE
Logos more than 6 square feet in area must be approved by the Design Review Board.

Building # 10
Elevation Type - Siena
Color Scheme - Gold

IED Company/Logo © 2018 IED Company/Logo	TYPE n/a	SCALE 1" = 25' PROJECT Val Vena Medical Office Plaza NUMBER 04285A.02 DATE 12.06.05 REVISED 6.13.06	DRAWING NO. GD 308
	DESCRIPTION Building Signage Envelope and Elevation		

APPROVED
Administrative Design Review
Case Planner Initials: *[Signature]*
Case # *17065-12-035C*
Date: *4/22/16*

Available 82.5 sq.ft.

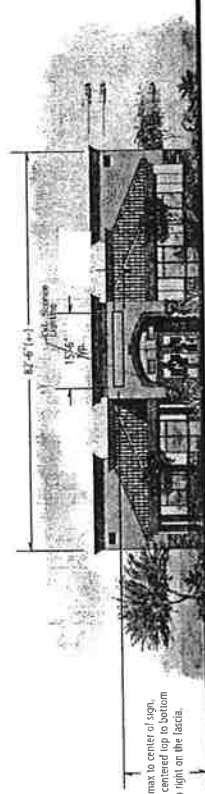

FRONT ELEVATION

Available 65 sq.ft.




SIDE ELEVATION

Available 82.5 sq.ft.



REAR ELEVATION

Available 65 sq.ft.

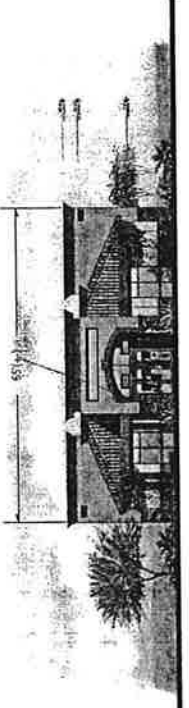

SIDE ELEVATION



	Tenant Wall Sign
	Tenant Window Graphics Sign
	Tenant Suite Numbers
	Building Address Numbers

IMPORTANT NOTE
Logos more than 6 square feet in area must be approved by the Design Review Board.

Building #9 and Building #11
Elevation Type - Lucca
Color Scheme - Natural


	TYPE n/a	SCALE 1" = 25' PROJECT Via Vista Medical Office Plaza NUMBER 0426A.002 DATE 12.06.05 REVISED 6.13.06	DRAWING NO. GD 307
	DESCRIPTION Building Signage Envelope and Elevation		

APPROVED
Administrative Design Review
Case Planner Initials: *[Signature]*
Case # *2005-72*
Date: *4/24/16*

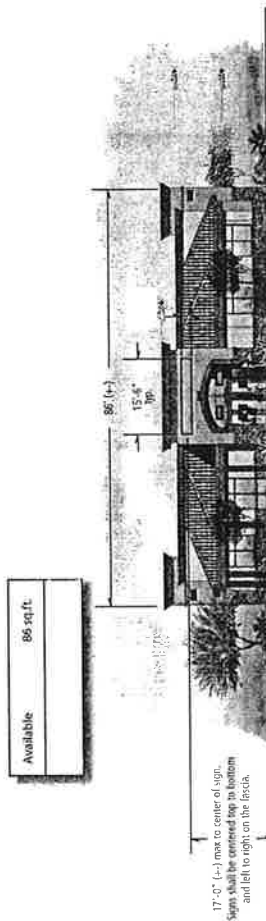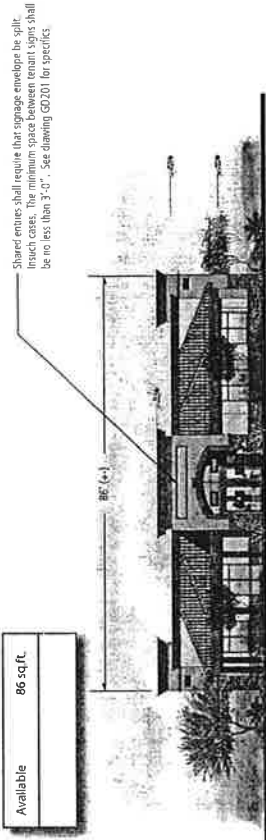


FRONT ELEVATION

REAR ELEVATION

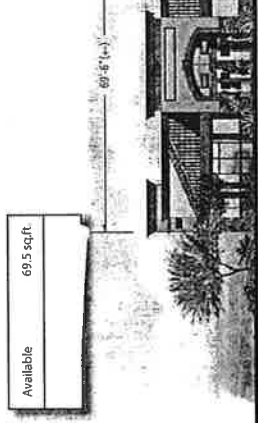

FRONT ELEVATION

REAR ELEVATION

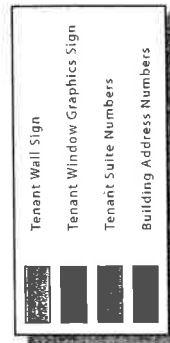


IMPORTANT NOTE
Logos more than 6 square feet in area must be approved by the Design Review Board.

Building #7
Elevation Type - Lucca
Color Scheme - Natural


	TYPE n/a	SCALE 1" = 25' PROJECT Via Vista Medical Office Plaza NUMBER 04285A.002 DATE 12.06.05 REVISED 6.13.06	DRAWING NO. GD 305
	DESCRIPTION Building Signage Envelope and Elevation		
Administrative Design Review Case Planner Initials: <i>[Signature]</i> Case # <i>2005-12-6250</i> Date: <i>7/20/10</i>			

Available
93 sq.ft.

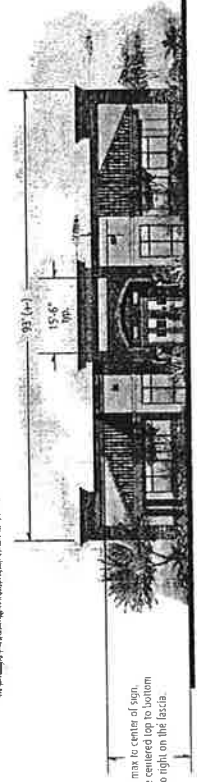

17'-0" (+/-) max to center of sign.
Signs shall be centered top to bottom
and left to right on the fascia.


Available
82.5 sq.ft.

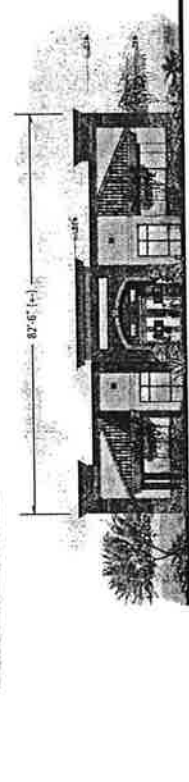

SIDE ELEVATION


Tenant Wall Sign
Tenant Window Graphics Sign
Tenant Suite Numbers
Building Address Numbers

Available
93 sq.ft.

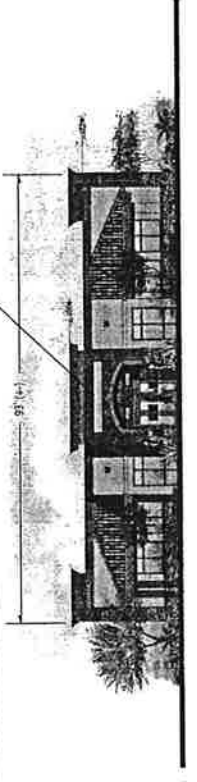

REAR ELEVATION

Available
82.5 sq.ft.

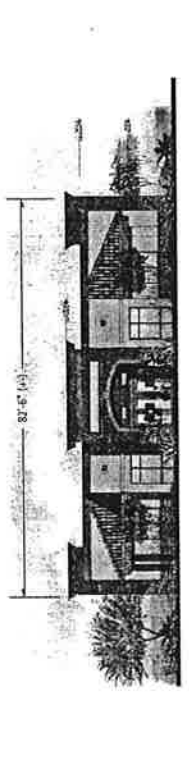

SIDE ELEVATION


IMPORTANT NOTE
Logos more than 6 square feet in area must
be approved by the Design Review Board.

Building #6
Elevation Type - Siena
Color Scheme - Gold

TYPE	n/a
DESCRIPTION	Building Signage Envelope and Elevation


SCALE	1" = 25'
PROJECT NUMBER	Vid Vista Medical Office Plaza 04185A.002
DATE	12.06.05
REVISED	6.13.06

Available
112.5 sq.ft.

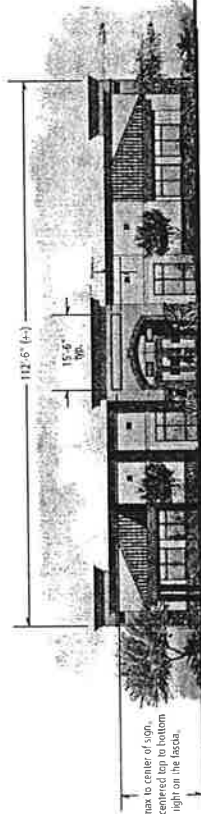

15'-6" from the center of sign to bottom of facade and left to right on the facade.

Available
112.5 sq.ft.

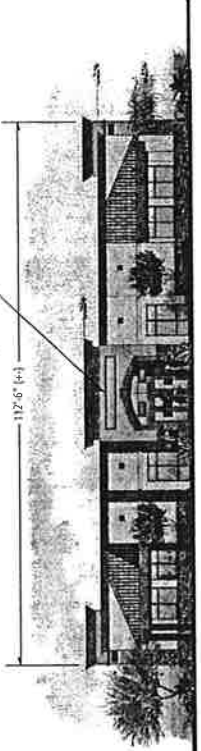

Shared entries shall require that signage envelope be split into 4 cases. The minimum space between shared entries shall be no less than 3'-0". See drawing GD001 for specifics.


FRONT ELEVATION

REAR ELEVATION

Available
82 sq.ft.



Available
82 sq.ft.

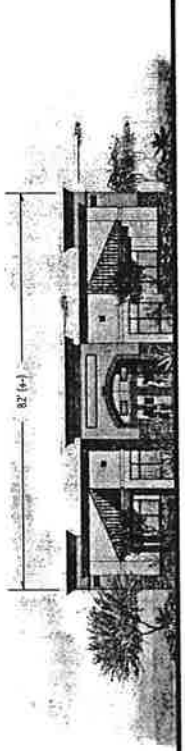

SIDE ELEVATION

SIDE ELEVATION

Tenant Wall Sign
 Tenant Window Graphics Sign
 Tenant Suite Numbers
 Building Address Numbers


IMPORTANT NOTE:
Logos more than 6 square feet in area must be approved by the Design Review Board.

Building #2 and Building #3
 Elevation Type - Siena
 Color Scheme - Natural

TYPE	n/a	SCALE	1" = 25'	DRAWING NO.	GD 302
	DESCRIPTION	Building Signage Envelope and Elevation	PROJECT		
		NUMBER	04285A.002		
		DATE	12.08.05		
		REVISED	6.13.06		


APPROVED
 Administrative Design Review
 Case Planner Initials: *[Signature]*
 Case # *2005-7223-C*
 Date: *4/20/06*

Maximum sign height shall not exceed 80% of vertical distance between architectural features/details with a 48" maximum height allowed. (Revised 4/14/10).

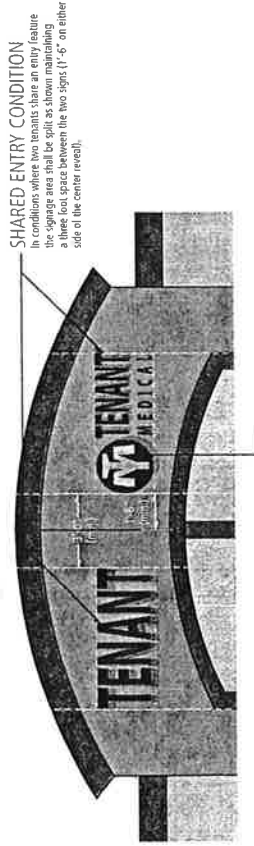





Y measurements to be equal to ensure signage is visually centered top to bottom on fascia.

Outer boundary of tenant sign shall not exceed the outside of the window trim as shown.

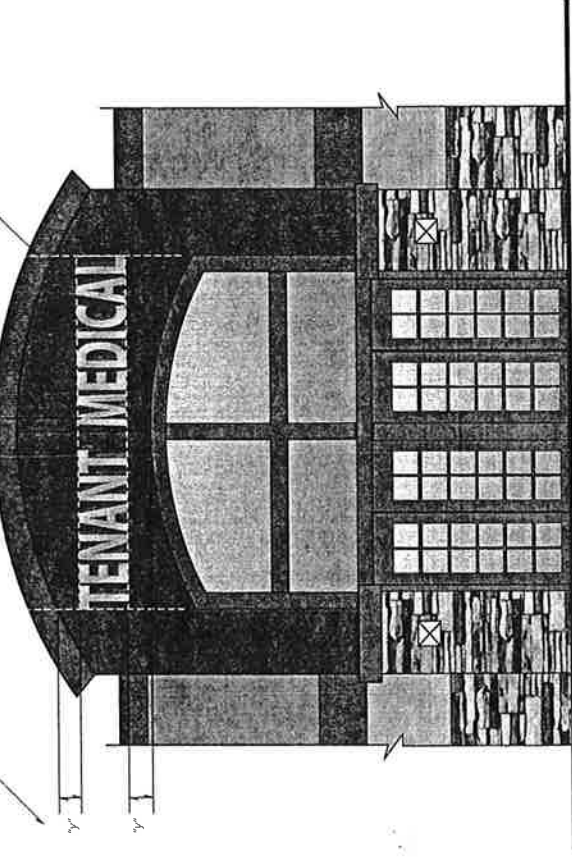

Die-Cut Aluminum Letters and Pan Channel Returns shall be painted Matthews Paint MP20051 (Light Bronze) for dark colored buildings and MP20303 (Dark Bronze) for light colored buildings. (Revised 2/12/10).

Sign and Logo face colors are not restricted. (Revised 2/12/10).

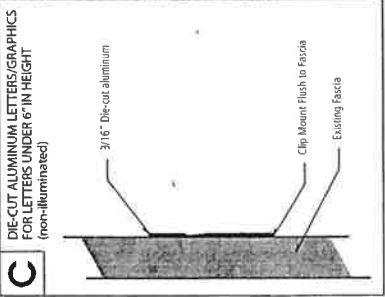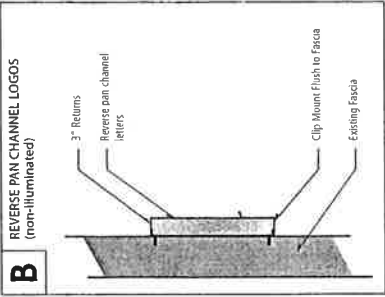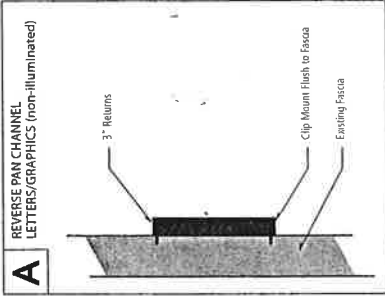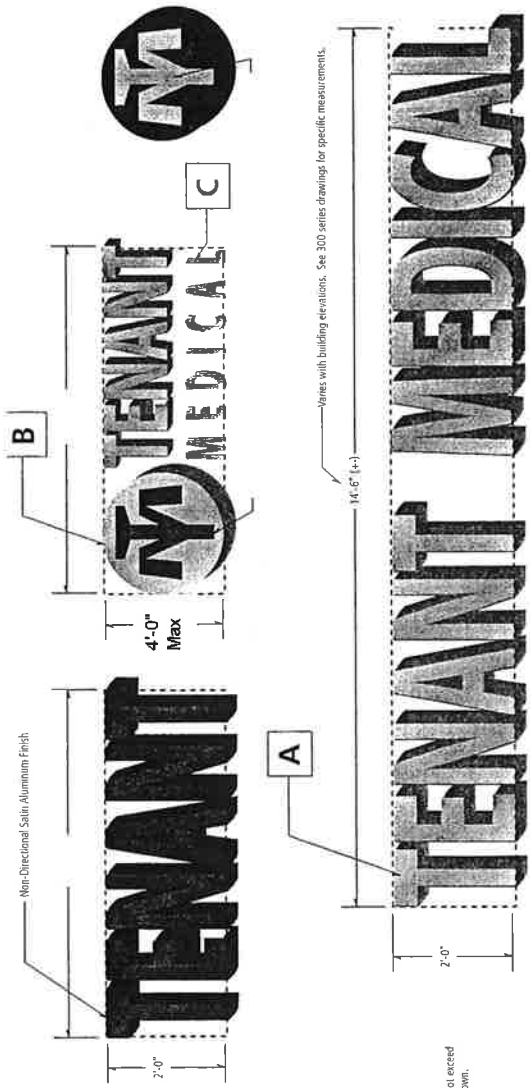

SPECIFICATIONS
Non-illuminated reverse pan channel letters & logos clip mounted to building fascia. Characters under 6" in height may be constructed of 3/16" die-cut aluminum directly adhered to fascia.

IMPORTANT NOTE
Logos more than 6 square feet in area must be approved by the Design Review Board.

TYPE TW	SCALE Various	DRAWING NO. GD 201
	PROJECT The Medical Plaza at Spectrum	
DESCRIPTION Tenant Wall Sign and Envelopes	NUMBER 04285A.002	<p style="text-align: center;">APPROVED</p> <p>Administrative Design Review Planner Initials: <i>AM</i> Case # <i>0405-11131</i> Date: <i>9/24/10</i></p>
	DATE 12.05.05	
	REVISED 10.24.06	


Die-Cut Aluminum Letters and Pan Channel Returns shall be painted Matthews Paint MP20051 (Light Bronze) for dark colored buildings and MP20303 (Dark Bronze) for light colored buildings. (Revised 2/12/10).

MP20051 (Light Bronze)
MP20303 (Dark Bronze)

Copy shall not exceed 80% of the width or 80% of the height of the window pane as shown (see dashed line).

Hours of Operation
 Mon-Fri 9 am - 5 pm
 Sat 9 am - 1 pm
 Sun Closed
555.555.5555
 10155-5555-5555 Ave. SW, Vancouver, BC
 2010 Regular Business Hours

Valley Medical
 Dr. William Smith
 Dr. David Anderson
 Dr. Harold Johnson
 Additional notes, license info, stat. data, etc.

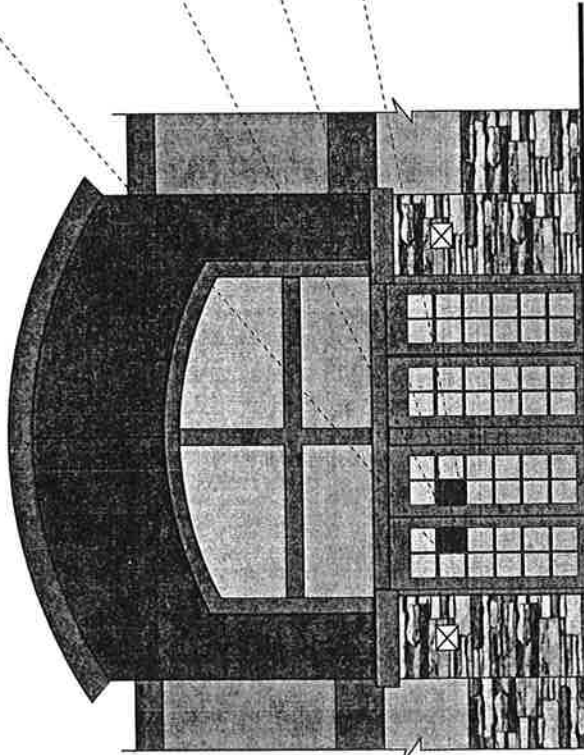


TYPICAL ELEVATION

SPECIFICATIONS
 3M White vinyl graphics, reverse cut and applied to the interior surface of glass.

TYPE WG DESCRIPTION Tenant Window Graphics and Envelopes	SCALE Various PROJECT The Medical Plaza at Spectrum NUMBER 04285A 002 DATE 12.05.05 REVISED 10.3.06	DRAWING NO GD 202
	© 2005 BDT, Cransford, IN, USA	

APPROVED
 Administrative Design Review
 Case Planner Initials: *DM*
 Case # *Dk5-7233c*
 Date: *4/20/10*

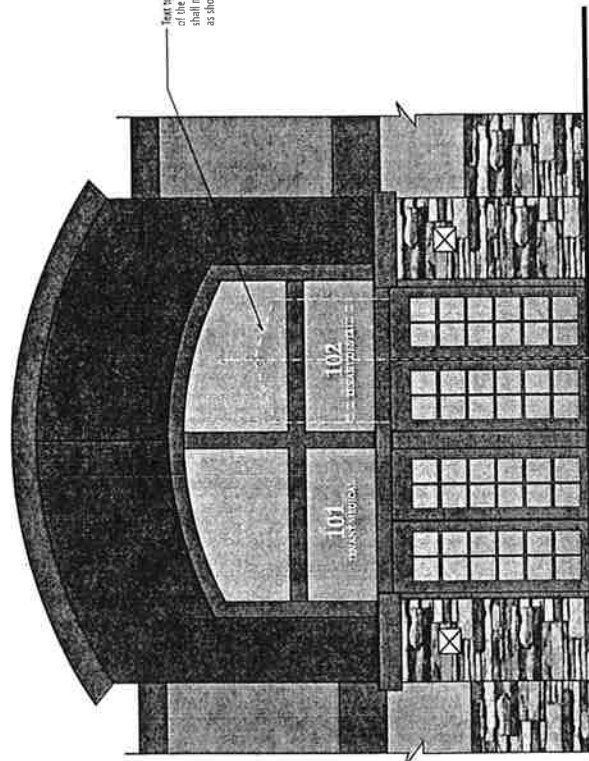

TYPICAL ELEVATION

101
102

SPECIFICATIONS
 3M White vinyl graphics applied to the exterior surface of glass as shown.



GD 203
 DRAWING NO.

SCALE: As Shown
 PROJECT: The Medical Plaza at Spectrum
 NUMBER: 04255A.002
 DATE: 12.05.05
 REVISED: 10.3.06


TYPE: **SN**
 DESCRIPTION: Tenant Suite Numbers & Business Name

APPROVED


Administrative Design Review
 Case Planner Initials: *[Signature]*
 Case # D605-72137C
 Date: 4/20/10

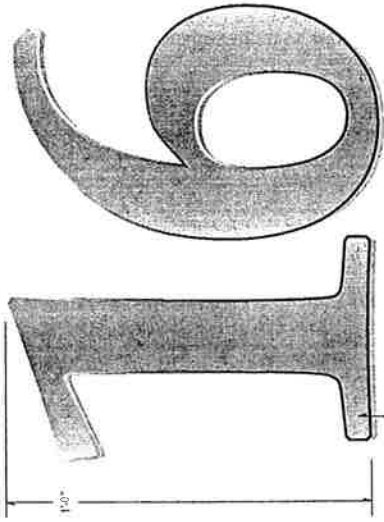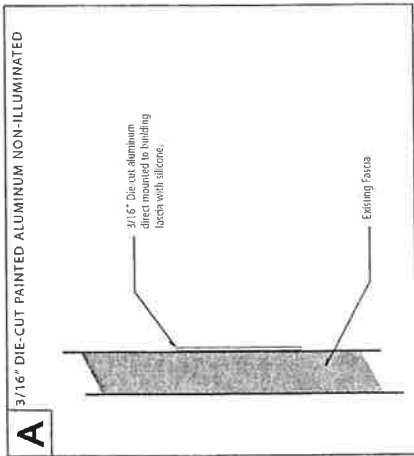

Graphics to be painted with Matthews Paint MP 20051 light fascia for dark colored buildings.

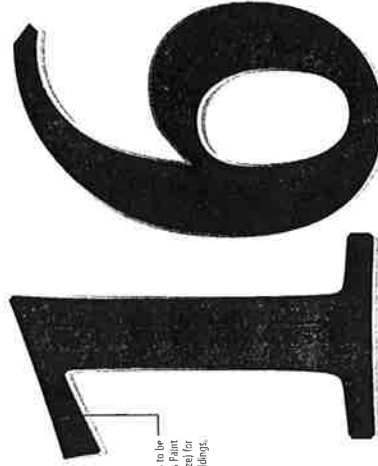

Graphics to be painted with Matthews Paint MP 20051 light fascia for light colored buildings.

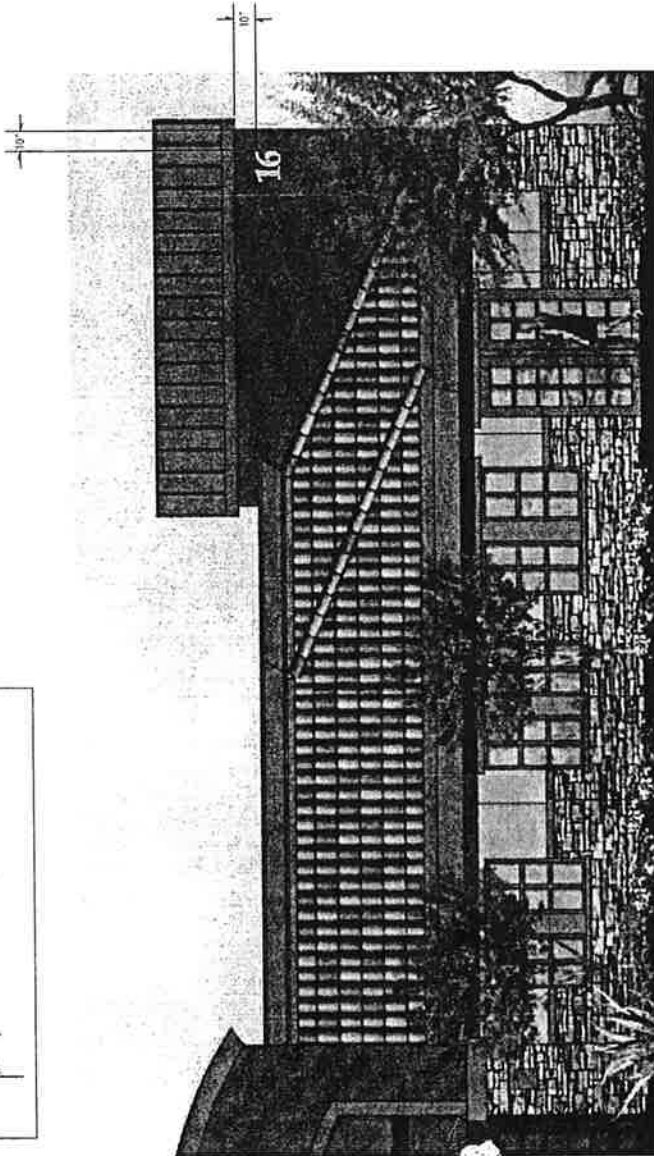


SPECIFICATIONS
 3/16" precision-cut aluminum address numbers, Numbers to be mounted with silicone directly to building fascia using clear silicone.

DDB Consulting © 2005 DDB Consulting Inc.	TYPE BN	Various The Medical Plaza at Spectrum	GD 204 DRAWING NO.
	DESCRIPTION Building Address Numbers	SCALE PROJECT NUMBER 04285A.002	DATE 12.05.05


APPROVED
 Administrative Design Review
 Case Planner Initials: *MD*
 Case # *D06-1249-50*
 Date: *4/26/10*

Shared entries shall require that signage envelope be split into two parts. The signage envelope for the top part shall be no less than 3'-0". See drawing GD301 for specifics.

Available 87 sq. ft.

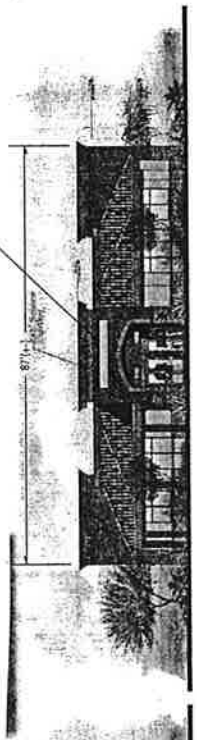

Available 87 sq. ft.

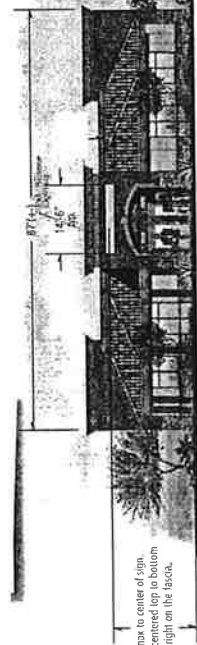


17'-0" (+/-) max to center of sign.
Signs shall be centered top to bottom and left to right on the facade.


FRONT ELEVATION

FRONT ELEVATION

Available 70 sq. ft.

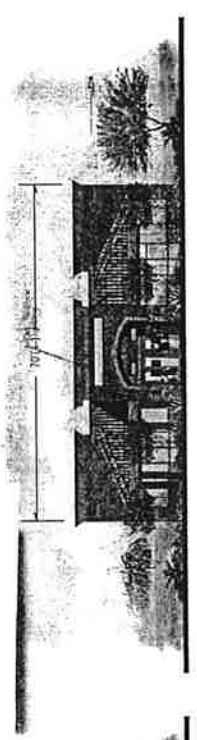

Available 70 sq. ft.

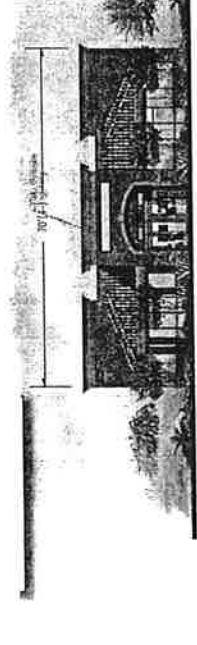

SIDE ELEVATION

SIDE ELEVATION

Tenant Wall Sign
Tenant Window Graphics Sign
Tenant Suite Numbers
Building Address Numbers

IMPORTANT NOTE
Logos more than 6 square feet in area must be approved by the Design Review Board.

Building #15
Elevation Type - Lucca
Color Scheme - Gold

118 Cimarron Medical © 2005 BIRL + COMPANY LLC	TYPE n/a	SCALE 1" = 25' PROJECT Val Vista Medical Office Plaza NUMBER 04255A.002 DATE 12.06.05 REVISED 6.13.06	DRAWING NO GD 312
	DESCRIPTION Building Signage Envelope and Elevation		

APPROVED
Administrative Design
Case Planner Initials: *WJC*
Case # *11403-12*
Date: *4/26/10*

Available 77.5 sq. ft.



FRONT ELEVATION

Available 62.5 sq. ft.



SIDE ELEVATION

Available 77.5 sq. ft.



REAR ELEVATION

Available 62.5 sq. ft.



SIDE ELEVATION

Shared entries shall require that signage envelope be split, flush to cases. The minimum space between tenant signs shall be no less than 3'-0". See drawing GD201 for specifics.

30" (0" to 3") max. in center of sign. Signs shall be centered top to bottom and left to right on the fascia.

Tenant Wall Sign
Tenant Window Graphics Sign
Tenant Suite Numbers
Building Address Numbers


IMPORTANT NOTE
Logos more than 6 square feet in area must be approved by the Design Review Board.

Building #12
Elevation Type - Ravenna
Color Scheme - Gold


DRWING NO. GD 309	SCALE 1" = 25' PROJECT Vti Vista Medical Office Plaza NUMBER 0425A.002 DATE 12.06.05 REVISED 6.13.06
	TYPE n/a DESCRIPTION Building Signage Envelope and Elevation

APPROVED
 Administrative Design Review
 Case Planner Initials: *[Signature]*
 Case # *D205-12-06-1*
 Date: *1/24/10*

Shared entries shall require that signage envelope be split in such cases. The minimum space between window signs shall be no less than 3'-0". See drawing GD201 for specifics.

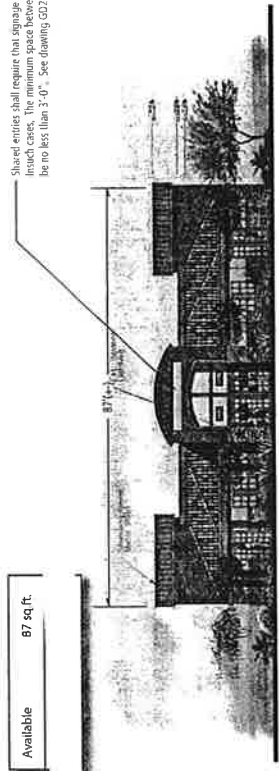


FRONT ELEVATION

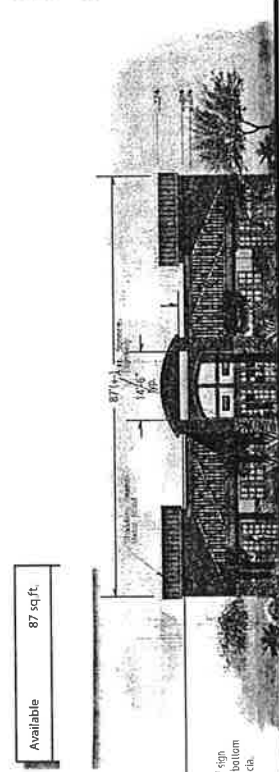


20'-0" (+/-) max to center of sign
Signs shall be centered top to bottom and left to right on the fascia.

FRONT ELEVATION

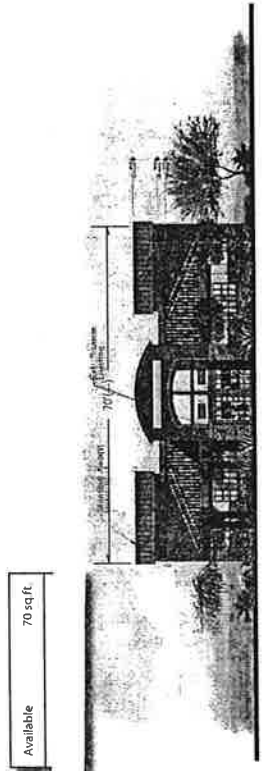

SIDE ELEVATION

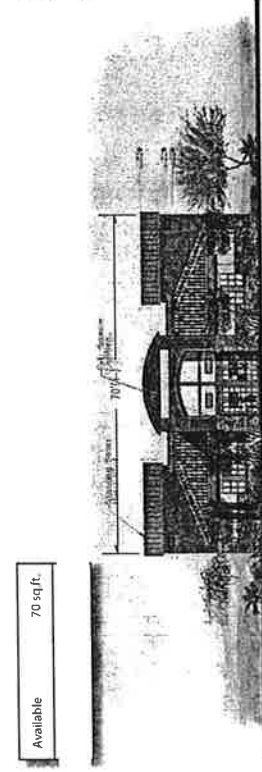

SIDE ELEVATION

	Tenant Wall Sign
	Tenant Window Graphics Sign
	Tenant Suite Numbers
	Building Address Numbers

IMPORTANT NOTE
Logos more than 6 square feet in area must be approved by the Design Review Board.

Building #13
Elevation Type - Marlin
Color Scheme - Gold

DDB Company/Architect © 2005 DDB Company/Architect	TYPE n/a	SCALE 1" = 25' PROJECT Val Vista Medical Office Plaza NUMBER 04285A.02 DATE 12.06.05 REVISED 6.13.06	DRAWING NO. GD 310
	DESCRIPTION Building Signage Envelope and Elevation		


APPROVED
 Administrative Design Review
 Case Planner Initials: *[Signature]*
 Case # *DP05-72269c*
 Date: *4/22/10*

Available 127 sq. ft.




20'-6" (+/-) max to center of sign.
Signs shall be centered on the facade
and fit to sign on the facade.

Available 127.5 sq. ft.

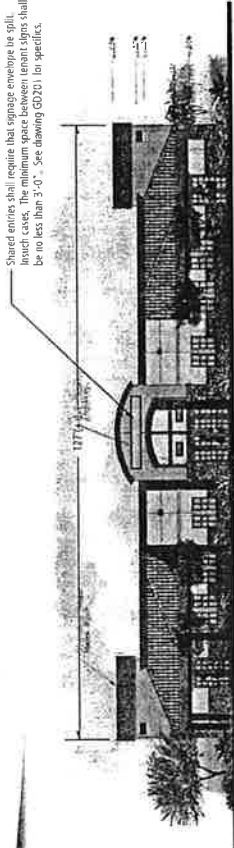


FRONT ELEVATION

Available 78 sq. ft.

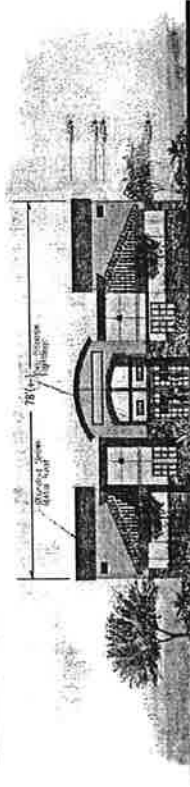

SIDE ELEVATION

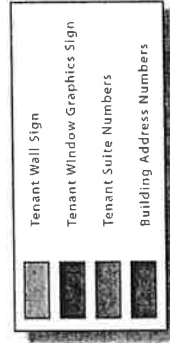

Available 78 sq. ft.



SIDE ELEVATION

IMPORTANT NOTE
Logos more than 6 square feet in area must be approved by the Design Review Board.

Building #8
Elevation Type - Ravenna
Color Scheme - Natural

APPROVED

Administrative Design Review



Case Planner Initials: *DKS*

Case # *DKS-725 & C*

Date: *4/20/10*

Available 127.5 sq.ft.

Available 127.5 sq.ft.

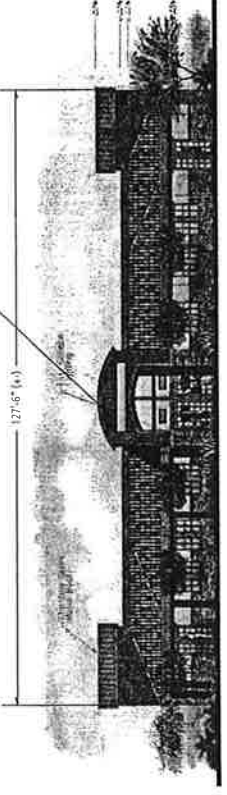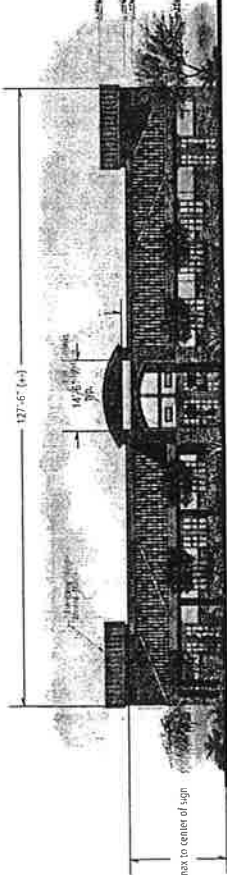

Shared entries shall require that signage envelope be split. In such cases, the minimum space between tenant signs shall be no less than 3'-0". See drawing GD001 for specifics.

127'-6" (+/-)



127'-6" (+/-)

20'-6" (+/-) max to center of sign

FRONT ELEVATION

Available 80.5 sq.ft.

Available 80.5 sq.ft.

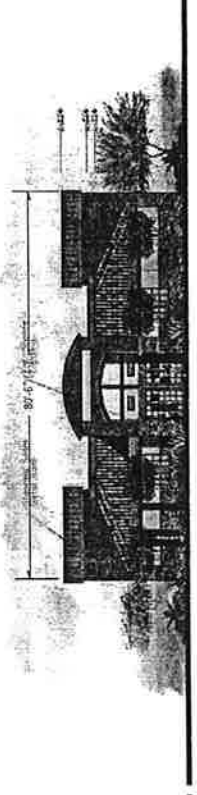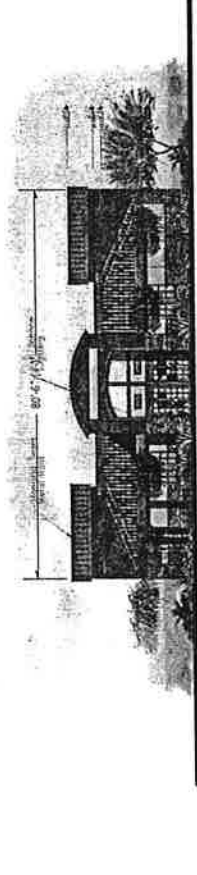

80'-5" (+/-)

80'-5" (+/-)

SIDE ELEVATION

	Tenant Wall Sign
	Tenant Window Graphics Sign
	Tenant Suite Numbers
	Building Address Numbers

IMPORTANT NOTE
Logos more than 6 square feet in area must be approved by the Design Review Board.


Building #5
Elevation Type - Marlin
Color Scheme - Gold

TYPE	n/a
DESCRIPTION	Building Signage Envelope and Elevation

SCALE	1" = 25'
PROJECT	Va Vista Medical Office Plaza
NUMBER	04285A.002
DATE	12.06.05
REVISED	6.13.06

APPROVED
Administrative Design Review
Case Planner Initials: [Signature]
Case # DR05-72B5C
Date: 4/20/16


Available
110 sq.ft.

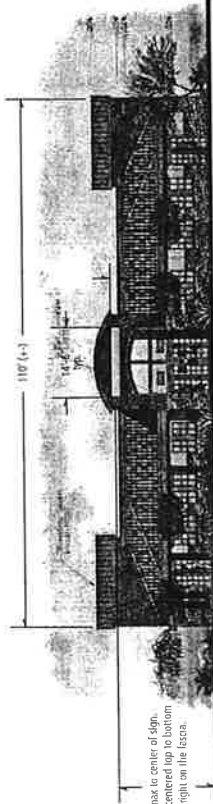

20'-6" (-) max. to center of sign.
Signs shall be centered top to bottom
and left to right on the fascia.


FRONT ELEVATION

Available
83 sq.ft.

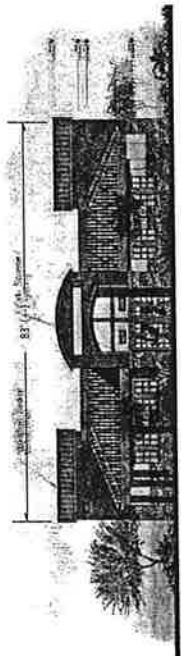

SIDE ELEVATION

Available
110 sq.ft.

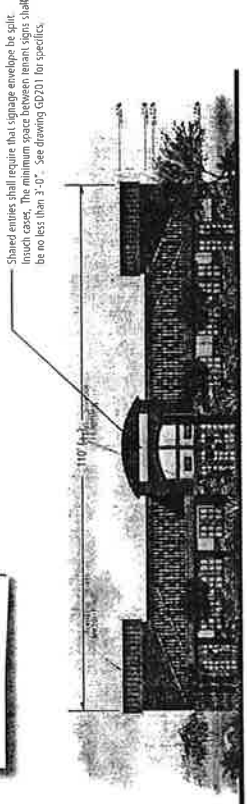

Shared entries shall require that signage envelope be split
in such cases. The minimum space between tenant signs shall
be no less than 3'-0". See drawing GD201 for specifics.

REAR ELEVATION

Available
83 sq.ft.



SIDE ELEVATION

	Tenant Wall Sign
	Tenant Window Graphics Sign
	Tenant Suite Numbers
	Building Address Numbers

IMPORTANT NOTE
Logos more than 6 square feet in area must
be approved by the Design Review Board.



Building #1 and Building #4
Elevation Type - Marlin
Color Scheme - Gold

SCALE	1" = 35'
PROJECT	The Medical Plaza at Spectrum
NUMBER	04285A 002
DATE	12.06.05
REVISED	6.13.06

TYPE	n/a
DESCRIPTION	Building Signage Envelope and Elevation

APPROVED

Administrative Design Review
Case Planner Initials: *[Signature]*
Case # *TR05-2263 SC*
Date: *4/29/10*

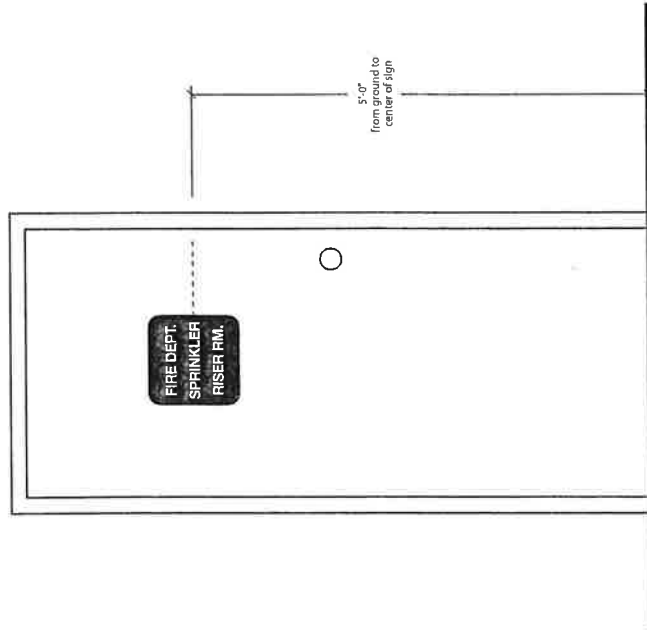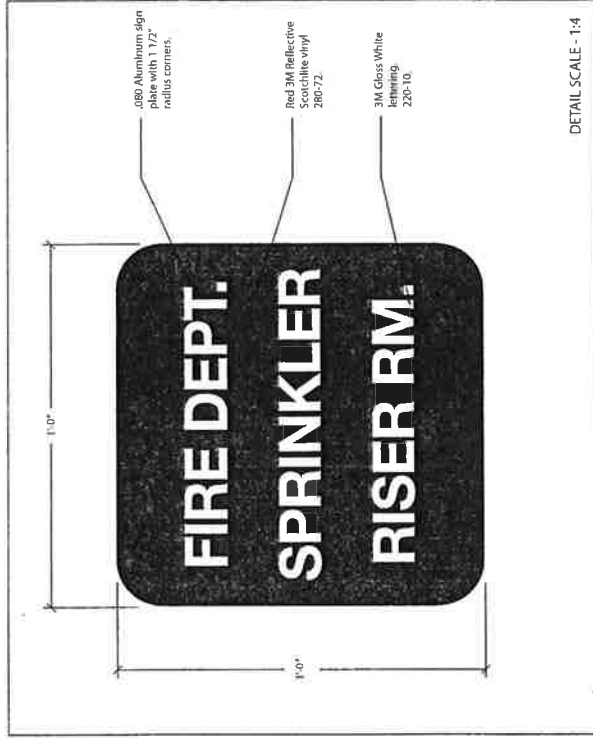

SPECIFICATIONS

Fabrication & Installation
 Aluminum panel with applied reflective vinyl graphics and text.

GD 205
 DRAWING NO

SCALE: Various
 PROJECT: The Medical Plaza at Spectrum
 NUMBER: 0285A.002
 DATE: 12.05.05
 REVISED: 10.3.06


TYPE FR

DESCRIPTION: Fire Riser Room Sign


APPROVED

Administrative Design Review
 Case Planner Initials: [Signature]
 Case # 1205-12B9C
 Date: 4/26/10

Sign on exterior wall require that signage elements be 6" off the ground. The minimum sign height shall be no less than 3'-0". See drawing GD201 for specifics.

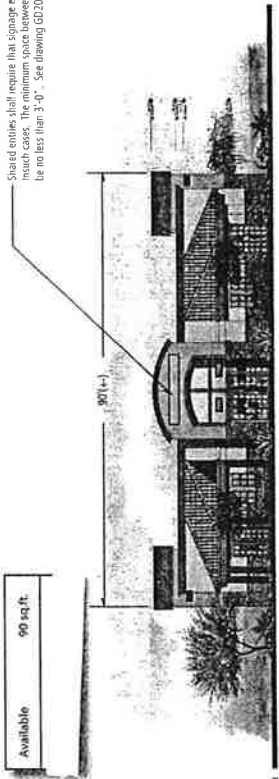


FRONT ELEVATION

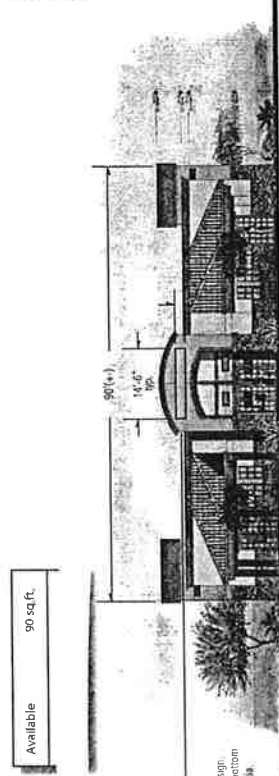

20'-0" (+/-) max to center of sign.
Signs shall be centered top to bottom
and left to right on the facade.




SIDE ELEVATION

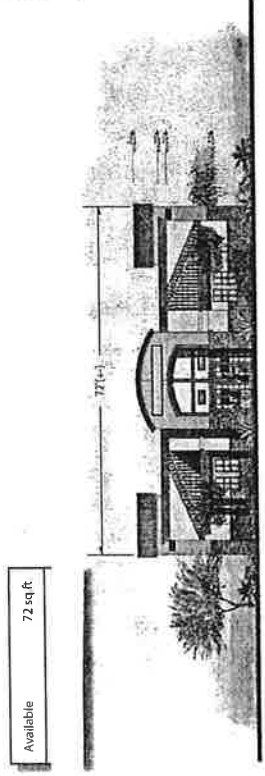


SIDE ELEVATION


IMPORTANT NOTE
Logos more than 6 square feet in area must be approved by the Design Review Board.

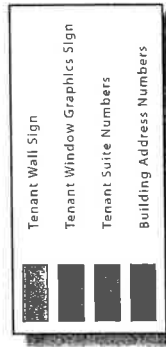

Building #16
Elevation Type - Ravenna
Color Scheme - Natural

	TYPE	n/a	SCALE 1" = 25' PROJECT Val Vista Medical Office Plaza NUMBER 0495A.002 DATE 12.06.05 REVISED 6.13.06	DRAWING NO GD 313
	DESCRIPTION Building Signage Envelope and Elevation			

APPROVED
 Administrative Design Review
 Administrative Initials: *[Signature]*
 Case Planner Initials: *[Signature]*
 Case # *2005-22-030*
 Date: *4/20/10*

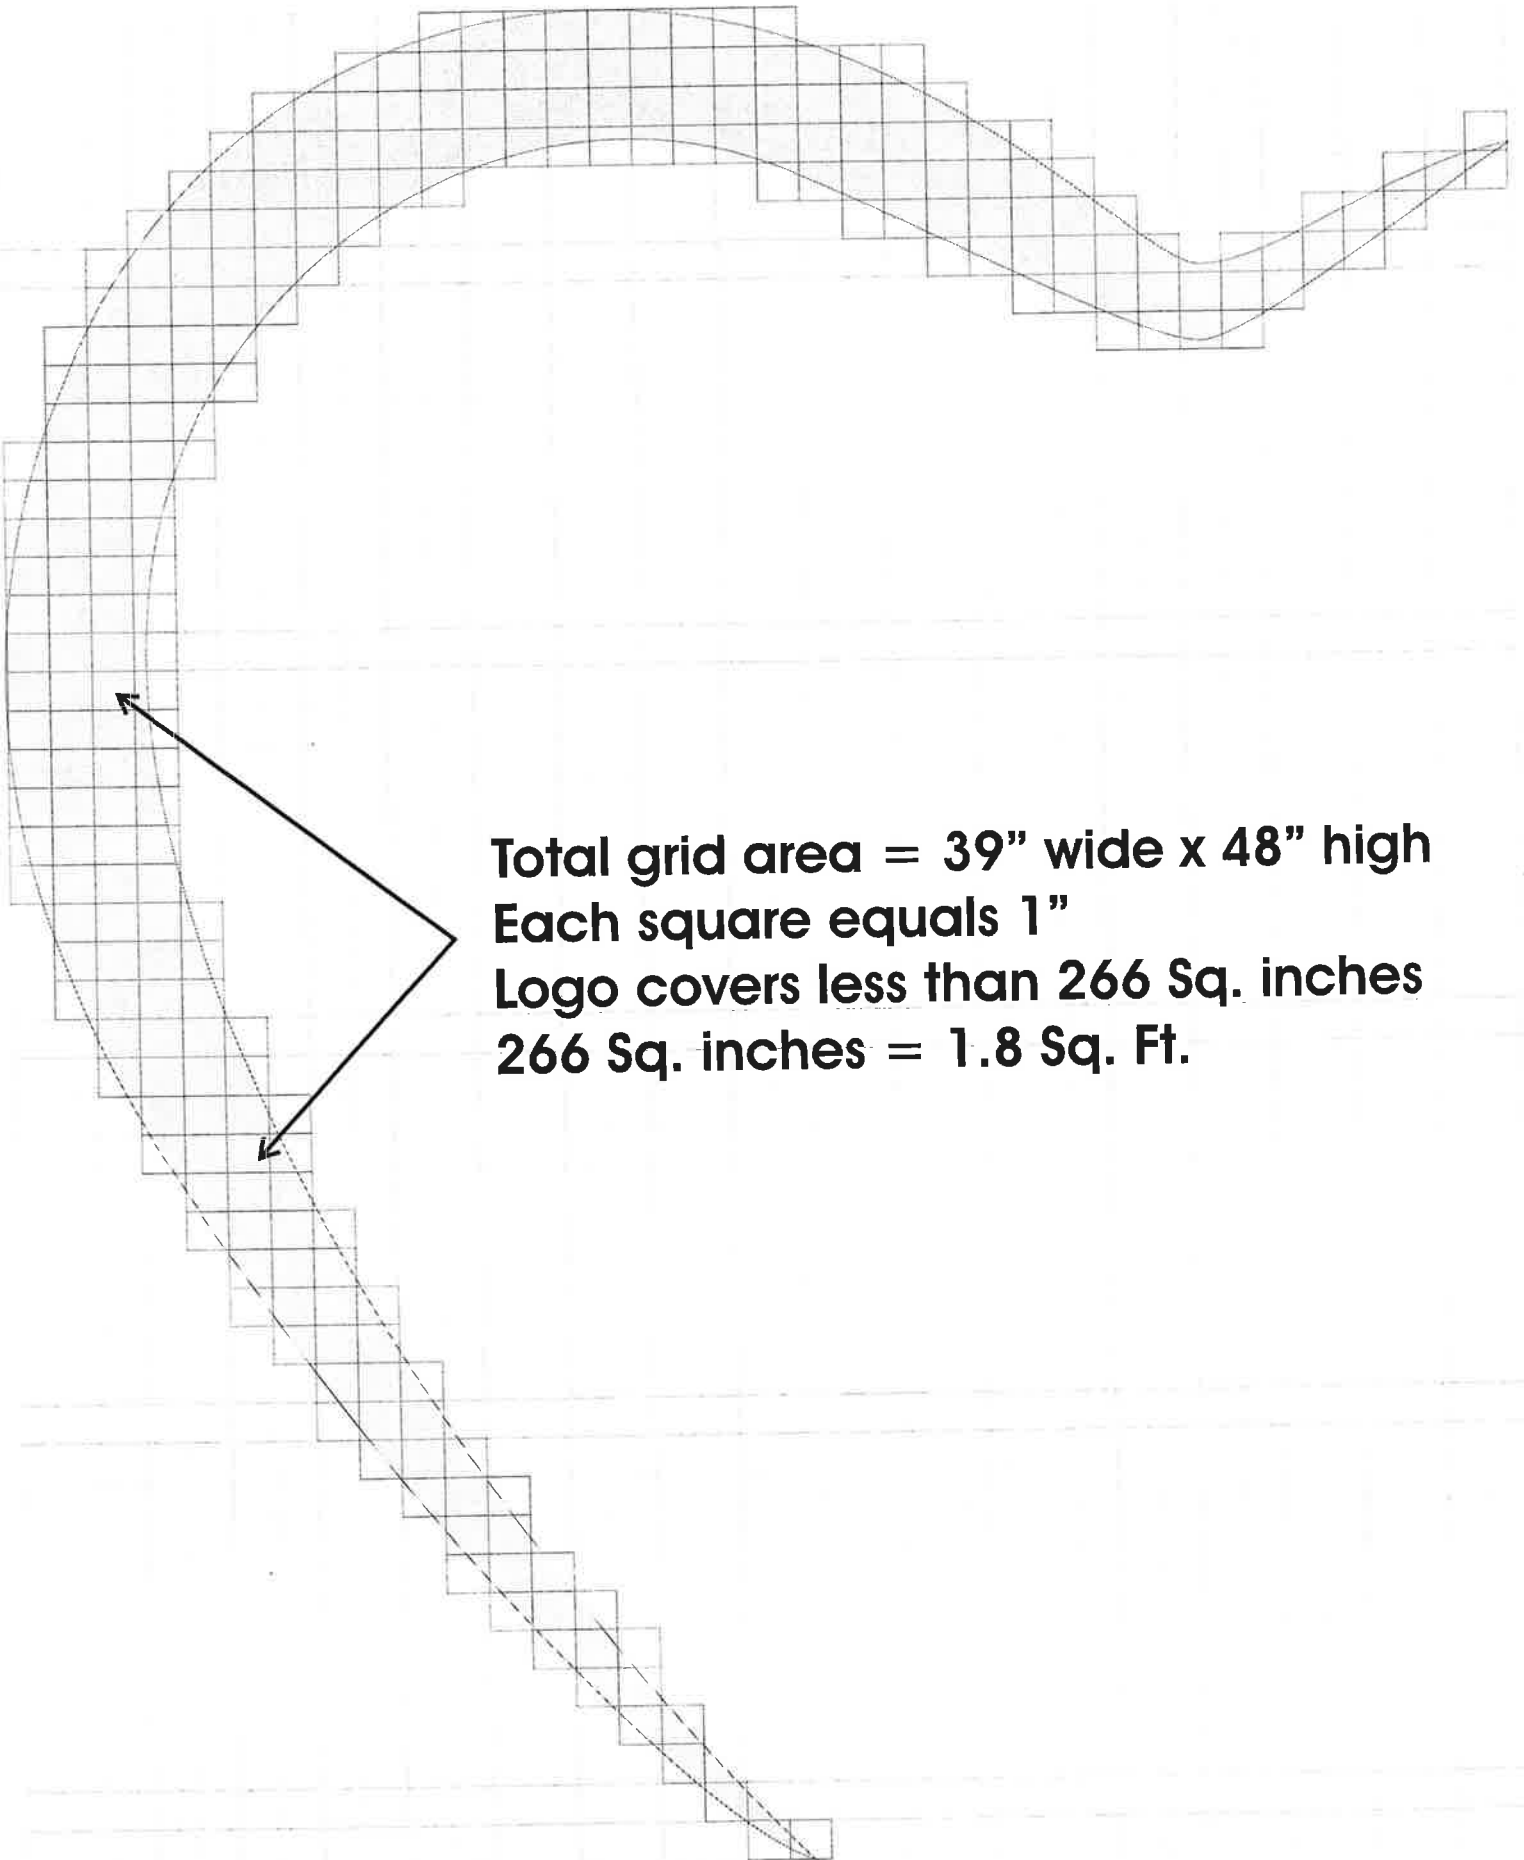

Total grid area = 39" wide x 48" high
Each square equals 1"
Logo covers less than 266 Sq. inches
266 Sq. inches = 1.8 Sq. Ft.