


Tenant Panel represents
actual allowance
of signage on
building

3303 S Lindsay

DR03-134

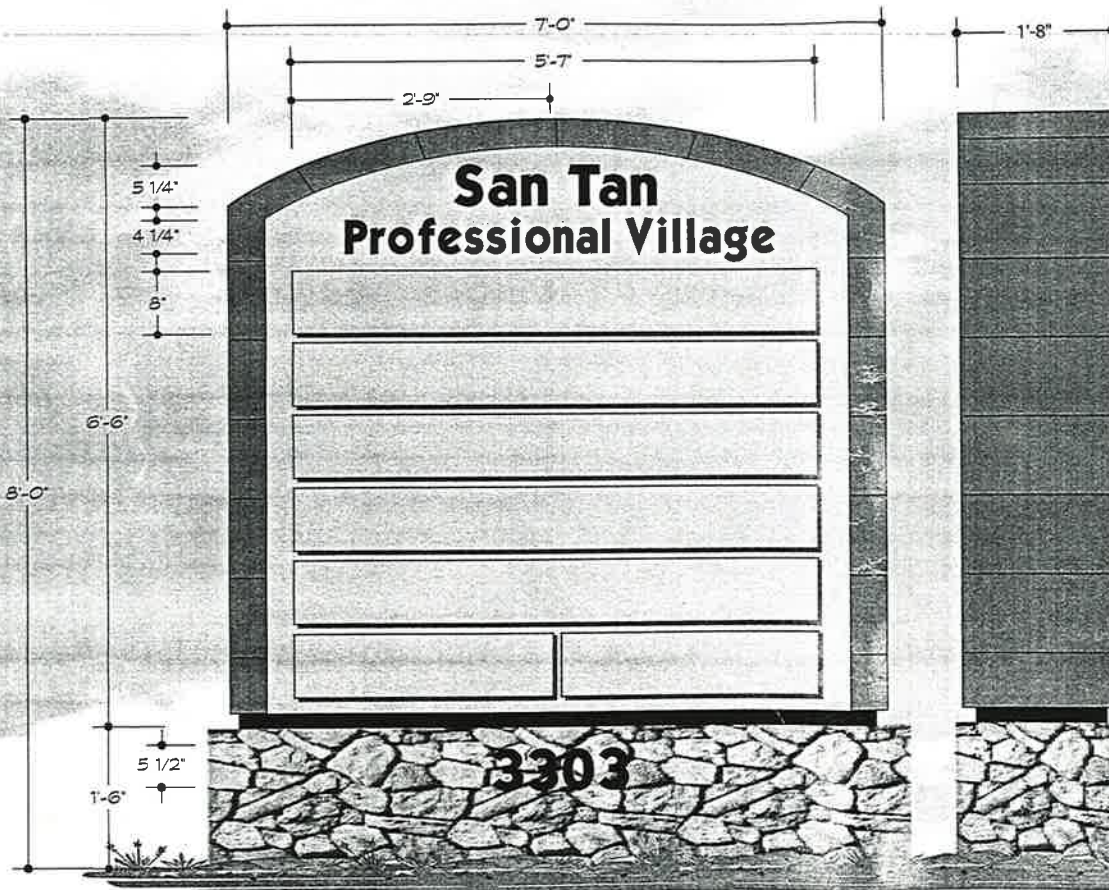

DOUBLE FACED INTERNALLY ILLUM. ALUMINUM MONUMENT SIGNS

Scale:
3/4" = 1'-0"

Manufacture and install three (3) double faced internally illuminated aluminum monument type sign displays with filler depths of 20".

Decorative surround raise 1" from face of display. Montex finish and paint ICI Nutty Brown 201/85.

Display (tenant) faces and 1" high raised tenant panels will be painted ICI English Cottage 41/175.

Rout header and tenant copy and back with Black/White Plexiglas. Illuminate with internal 800ma CW/HO fluorescent lamps.

Install on std. steel support pipe in ASA concrete footing at an overall height of 8'-0" from grade to top of display. Electrical service to installation site will be provided by others.

Cultured Stone CSV-2042 Dressed Fieldstone Chardonnay. Flat cut out 5 1/2" high x 1/4" thick aluminum address numbers painted black.

2" reveal painted black.

APPROVED PLANS
DESIGNED BY: [Signature]
CASE: DR03-134
DATE: 6/10/04
SUBJECT TO CONDITIONS OF APPROVAL

royal
sign
co.

2631 N. 31st Ave., Phoenix, AZ 85009
(602) 278-8286 fax: (602) 278-8234
E-Mail: royalsign@qwest.net

This original unpublished drawing is submitted solely for the project being planned. It is not to be copied or shown to persons outside of your organization without express written authorization from Royal Sign Company.

Client: San Tan Professional Village
Location: 3303 S. Lindsey Road
Gilbert, AZ

Client:
Sales:

Landlord:
Estimating:

Approval signatures as required:


Signature of client certifies that spelling, color callouts, and all other specifications related to this project are correct as illustrated and set forward herein.

Sales Rep: Dennis Martin E-Mail: dennis@royalsign.net
Designer: L. Hart
Fonts: Kabel

Design No.
04-0145


Design Date: 10 FEB 04
Revised:

Type E

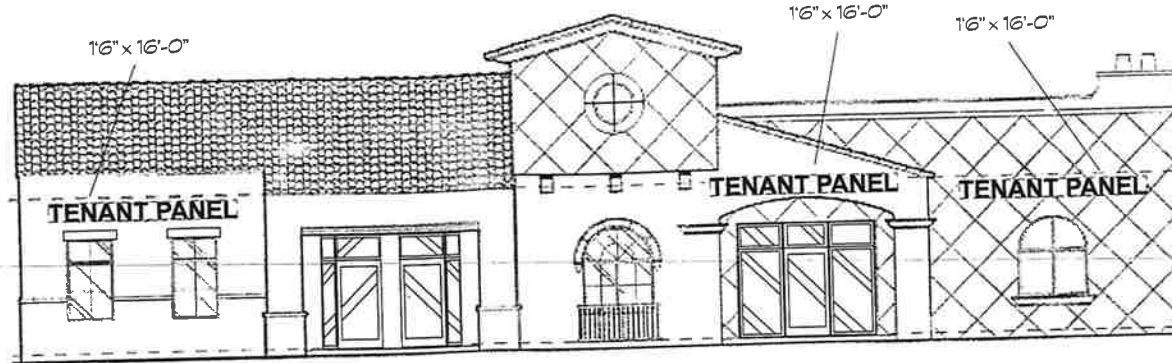


Scale:
3/32" = 1'-0"

Building 1
West Elevation

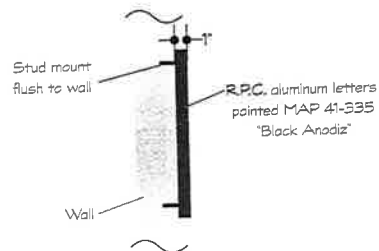

APPROVED PLANS
Des: **2203-134**
CASE: **2203-134**
DATE: **6/10/04**
SUBJECT TO CONDITIONS OF APPROVAL

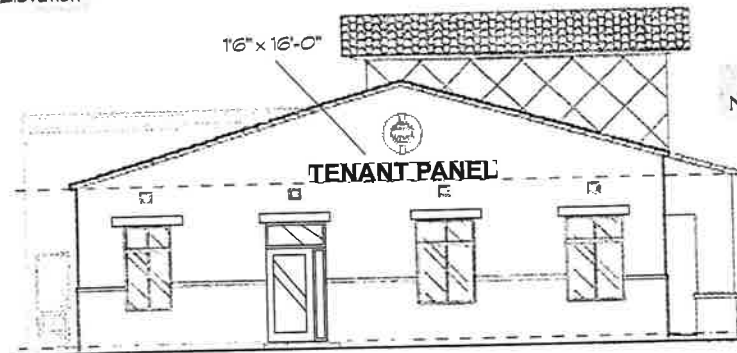

Building 1
North Elevation

OPTION 1


REVERSE PAN CHANNEL
ALUMINUM LETTERS

Scale:
1/2" = 1'-0"

Fabricate & install R.P.C. non-illuminated 1" deep aluminum letters painted MAP Black Anodic 41-335.

OPTION 2

Fabricate & install R.P.C. halo-illuminated letters with 3" deep returns & 6500 white 30ma neon, allowed with Town of Gilbert & landlord approval.

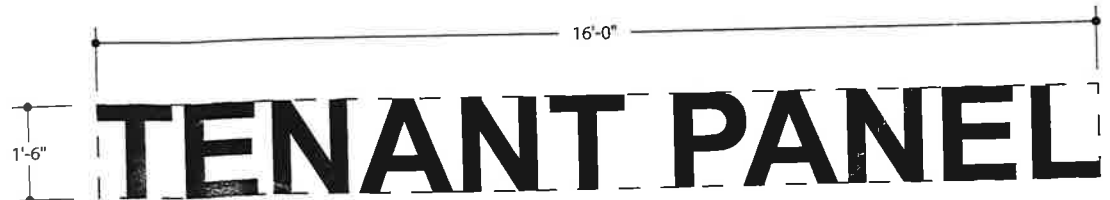

royal sign co.

2631 N. 31st Ave., Phoenix, AZ 85009
(602) 278-6286 fax: (602) 278-0234

E-Mail:
royalsign@qwest.net

This original unpublished drawing is submitted solely for the project being planned. It is not to be copied or shown to persons outside of your organization without express written authorization from Royal Sign Company.

Client: **San Tan Professional Village**
Location: **3303 S. Lindsey Road
Gilbert, AZ**

approval signatures as required:

Client: _____
Sales: _____
Landlord: _____
Estimating: _____

Signature of client certifies that spelling, color callouts, and all other specifications related to this project are correct as illustrated and set forward herein.

Sales Rep: **D. Martin**
Designer: **L. Hart**
Fonts: **Arial**

E-Mail: **dennis@royalsign.net**

Design No.
04-0019



Design Date: **08 JAN 04**
Revised: _____



APPROVED PLANS
 Design: [Signature]
 CASE: 0003/31
 DATE: 10/10/04
 SUBJECT TO CONDITIONS OF APPROVAL

Scale:
 $\frac{3}{32}'' = 1'-0''$

Building 2 & 5
 West Elevation

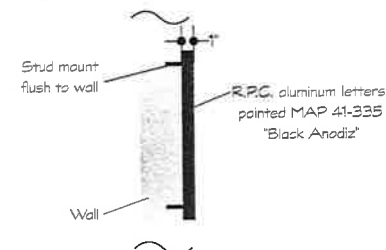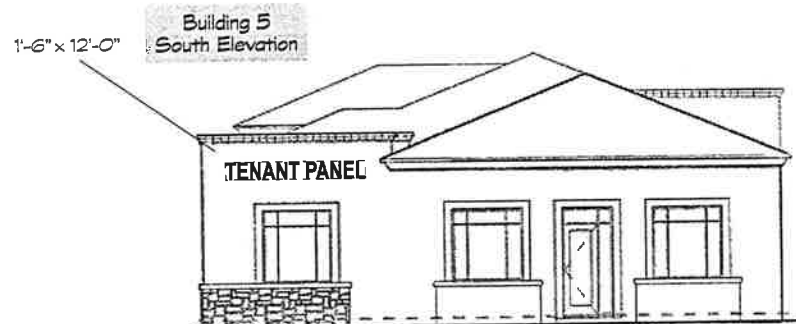

OPTION 1

REVERSE PAN CHANNEL
 ALUMINUM LETTERS

Scale:
 $\frac{1}{2}'' = 1'-0''$

Fabricate & install R.P.C. non-illuminated 1" deep aluminum letters painted MAP Black Anodiz 41-335.

OPTION 2

Fabricate & install R.P.C. halo-illuminated letters with 3" deep returns & G500 white 30ma neon, allowed with Town of Gilbert & landlord approval.



royal
sign co.

2631 N. 31st Ave., Phoenix, AZ 85009
 (602) 278-0286 fax: (602) 278-0234

E-Mail:
 royalsign@qwest.net

This original unpublished drawing is submitted solely for the project being planned. It is not to be copied or shown to persons outside of your organization without express written authorization from Royal Sign Company.

Client: San Tan Professional Village

Location: 3303 S. Lindsey Road
 Gilbert, AZ

Approval signatures as required:

Client:

Landlord:

Sales:

Estimating:

Signature of client certifies that spelling, color callouts, and all other specifications related to this project are correct as illustrated and set forward herein.

Sales Rep: D. Martin

E-Mail: dennis@royalsign.net

Designer: L. Hart


Fonts: Arial

Design No.

04-0001


Design Date: 02 JAN 04

Revised: L. Hart

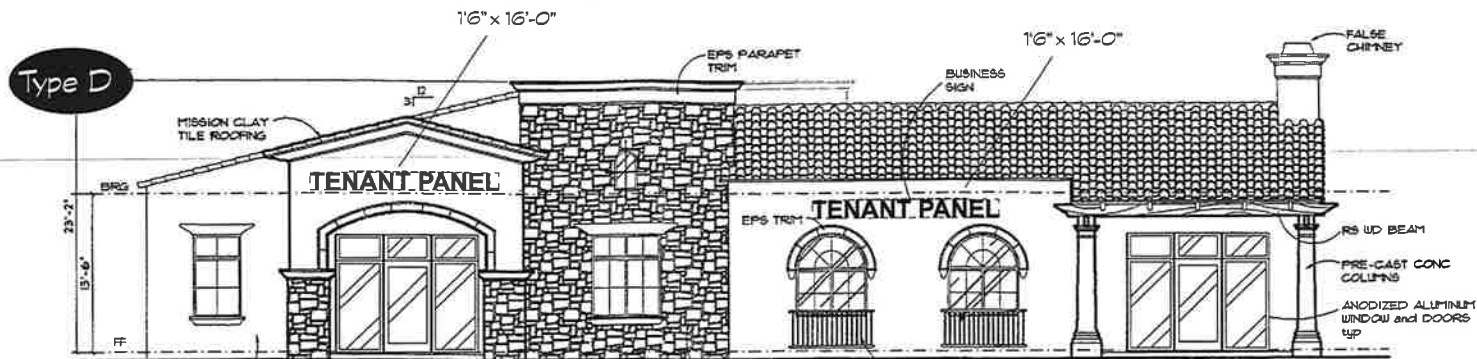

Scale:
3/32" = 1'-0"

Building 3
West Elevation

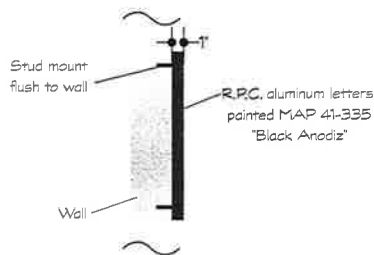

16'-0"

1'-6"

TENANT PANEL

OPTION 1

REVERSE PAN CHANNEL
ALUMINUM LETTERS

Scale:
1/2" = 1'-0"

Fabricate & install R.P.C. non-illuminated 1" deep aluminum letters painted MAP Black Anodic 41-335.

OPTION 2

Fabricate & install R.P.C. halo-illuminated letters with 3" deep returns & 6500 white 30ma neon, allowed with Town of Gilbert & landlord approval.

APPROVED PLANS
DESIGN REVIEW
CASE: D203-B4
DATE: 6/10/04
SUBJECT TO CONDITIONS OF APPROVAL

**royal
sign
co.**

2631 N. 31st Ave., Phoenix, AZ 85009
(602) 278-0286 Fax: (602) 278-0234

E-Mail:
royalsign@qwest.net

This original unpublished drawing is submitted solely for the project being planned. It is not to be copied or shown to persons outside of your organization without express written authorization from Royal Sign Company.

Client: Son Tan Professional Village
Location: 3303 S. Lindsey Road
Gilbert, AZ

Approval signatures as required:

Client:

Landlord:

Sales:

Estimating:

Signature of client certifies that spelling, color callouts, and all other specifications related to this project are correct as illustrated and set forward herein.

Sales Rep: D. Martin

E-Mail: dennis@royalsign.net


Designer: L. Hart

Fonts: Arial



Design No.
04-0015

Design Date: 08 JAN 04
Revised:

Type D

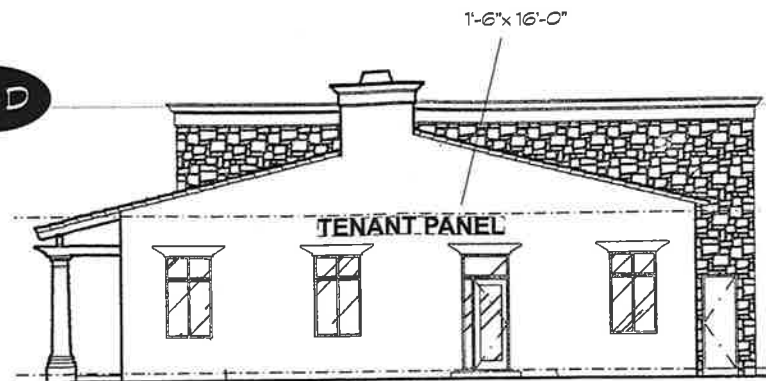

Building 3
South Elevation

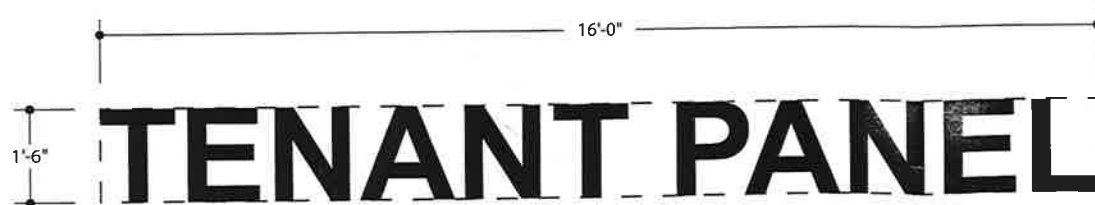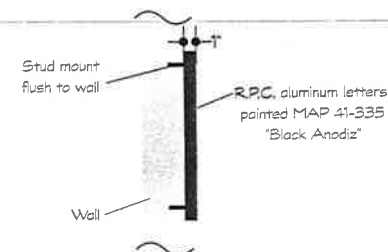

OPTION 1

REVERSE PAN CHANNEL
ALUMINUM LETTERS

Scale:
1/2" = 1'-0"

Fabricate & install R.P.C. non-illuminated 1" deep aluminum letters painted MAP Black Anodiz 41-335.

OPTION 2

Fabricate & install R.P.C. halo-illuminated letters with 3" deep returns & G500 white 30ma neon, allowed with Town of Gilbert & landlord approval.

APPROVED PLANS
DESIGN REVIEW
CASE: D203-131
DATE: 12/10/04
SUBJECT TO CONDITIONS OF APPROVAL



2631 N. 31st Ave., Phoenix, AZ 85009
(602) 278-6286 fax: (602) 278-0234
E-Mail: royalsign@qwest.net

This original unpublished drawing is submitted solely for the project being planned. It is not to be copied or shown to persons outside of your organization without express written authorization from Royal Sign Company.

Client: Son Tan Professional Village
Location: 3303 S. Lindsey Road
Gilbert, AZ


Approval signatures as required:			
Client:	Landlord:		
Sales:	Estimating:		

Signature of client certifies that spelling, color callouts, and all other specifications related to this project are correct as illustrated and set forward herein.


Sales Rep: D. Martin	E-Mail: dennis@royalsign.net
Designer: L. Hart	
Fonts: Arial	

Design No. 04-0014
Design Date: 08 JAN 04
Revised:

Type E

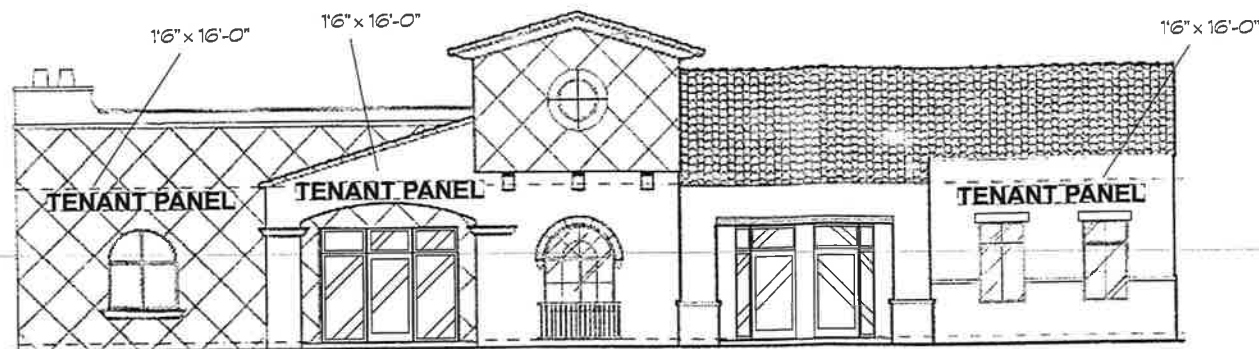


Scale: $\frac{3}{32}'' = 1'-0''$ Building 4 West Elevation

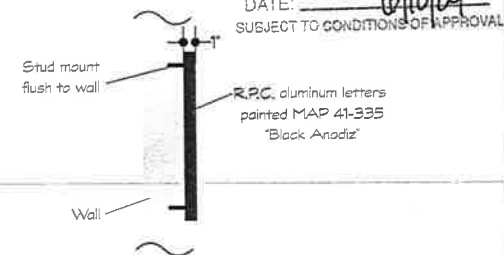


APPROVED PLANS
Design: DMS-134
CASE: 04-0017
DATE: 10/10/04
SUBJECT TO CONDITIONS OF APPROVAL

Building 4 South Elevation

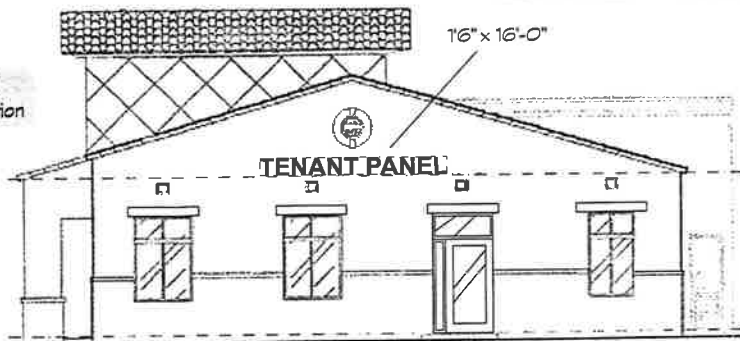

Building 4 North Elevation

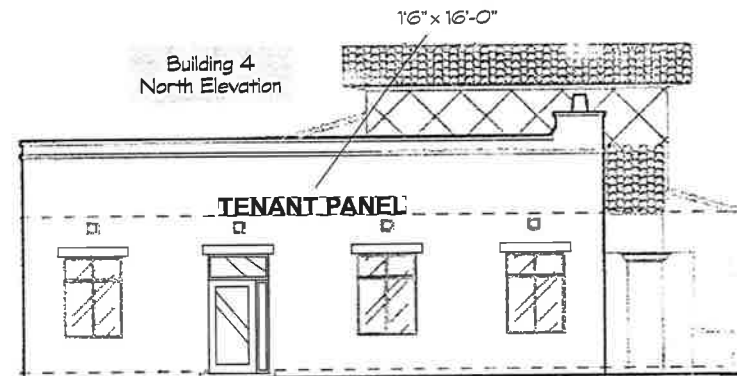

OPTION 1

REVERSE PAN CHANNEL ALUMINUM LETTERS

Scale: $\frac{1}{2}'' = 1'-0''$

Fabricate & install R.P.C. non-illuminated 1" deep aluminum letters painted MAP Black Anodiz 41-335.

OPTION 2

Fabricate & install R.P.C. halo-illuminated letters with 3" deep returns & 6500 white 30ma neon, allowed with Town of Gilbert & landlord approval.



royal sign co.

2631 N. 31st Ave., Phoenix, AZ 85009
(602) 278-6286 fax: (602) 278-0234

E-Mail: royalsign@qwest.net

This original unpublished drawing is submitted solely for the project being planned. It is not to be copied or shown to persons outside of your organization without express written authorization from Royal Sign Company.

Client: San Tan Professional Village
Location: 3303 S. Lindsey Road
Gilbert, AZ

Approval signatures as required:

Client: _____ Landlord: _____
Sales: _____ Estimating: _____


Signature of client certifies that spelling, color callouts, and all other specifications related to this project are correct as illustrated and set forward herein.

Sales Rep: D. Martin E-Mail: dennis@royalsign.net
Designer: L. Hart
Fonts: Arial

Design No. 04-0017

Design Date: 08 JAN 04
Revised:

Type E

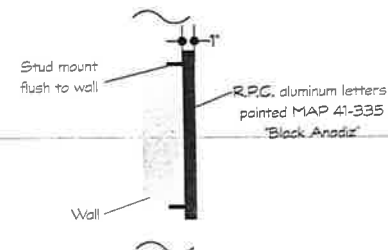

OPTION 1

REVERSE PAN CHANNEL ALUMINUM LETTERS

Scale:
1/2" = 1'-0"

Fabricate & install R.P.C. non-illuminated 1" deep aluminum letters painted MAP Black Anodic 41-335.

OPTION 2

Fabricate & install R.P.C. halo-illuminated letters with 3" deep returns & 6500 white 30ma neon, allowed with Town of Gilbert & landlord approval.



APPROVED PLANS
Des. No. 04-0018
CASE: 1203-134
DATE: 6/10/04
SUBJECT TO CONDITIONS OF APPROVAL

royal sign co.

2631 N. 31st Ave., Phoenix, AZ 85009
(602) 278-6286 fax: (602) 278-0234
E-Mail: royalsign@qwest.net

This original unpublished drawing is submitted solely for the project being planned. It is not to be copied or shown to persons outside of your organization without express written authorization from Royal Sign Company.

Client: San Tan Professional Village
Location: 3303 S. Lindsey Road
Gilbert, AZ

Approval signatures as required:

Client:	Landlord:
Sales:	Estimating:

Signature of client certifies that spelling, color callouts, and all other specifications related to this project are correct as illustrated and set forward herein.

Sales Rep: D. Martin E-Mail: dennis@royalsign.net
Designer: L. Hart
Fonts: Arial

Design No. 04-0018
Design Date: 08 JAN 04
Revised:

Building 1
Front



ACI PAINTS
#88/613
HEMP GOLD



ACI PAINTS
#67/522
MONARCH GOLD



BRONZE ANODIZED
ALUMINUM FRAME




CABLE ROOFING
SMC-8407R
MISSION CARAMEL
BRUSHED



WOOD BLANK

Building 3
Front

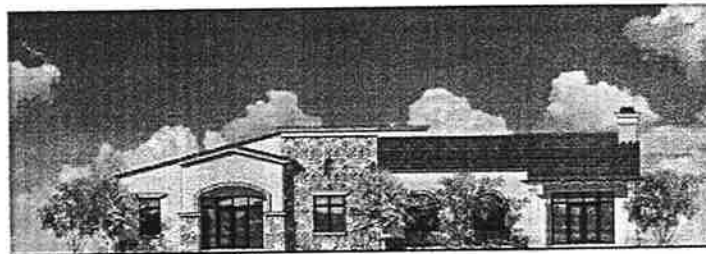

ACI PAINTS
#181/460
ENGLISH LOT FAGE



ACI PAINTS
#198/510
BASAETRY



BRONZE ANODIZED
ALUMINUM FRAME



CABLE ROOFING
SMC-8402
MISSION SAINT CRUC



CORTADO STONE
LSN-2042
CHARTRONNAY

Building 6
Front



ACI PAINTS
#88/613
HEMP GOLD



ACI PAINTS
#67/522
MONARCH GOLD



BRONZE ANODIZED
ALUMINUM FRAME



CABLE ROOFING
SMC-8407R
MISSION CARAMEL
BRUSHED



WOOD BLANK

Building 2 & 5
Front



CABLE ROOFING
SMC-8407R
MISSION CARAMEL
BRUSHED



CABLE ROOFING
SMC-8407R
MISSION CARAMEL
BRUSHED



BRONZE ANODIZED
ALUMINUM FRAME



CORTADO STONE
LSN-2042
CHARTRONNAY



WOOD BLANK

Building 4
Front



ACI PAINTS
#67/522
MONARCH GOLD



ACI PAINTS
#181/460
ENGLISH LOT FAGE



BRONZE ANODIZED
ALUMINUM FRAME



CABLE ROOFING
SMC-8407R
MISSION CARAMEL
BRUSHED



WOOD BLANK

APPROVED PLANS
Design: DDB-234
CASE: W10101
DATE: 1/10/04
SUBJECT TO CONDITIONS OF APPROVAL

royal
sign co.

2631 N. 31st Ave., Phoenix, AZ 85009
(602) 278-6236 fax: (602) 278-0234

E-Mail:
royalsign@qwest.net

This original unpublished drawing is submitted solely for the project being planned. It is not to be copied or shown to persons outside of your organization without express written authorization from Royal Sign Company.

Client: San Tan Professional Village

Location: 3303 S. Lindsey Road
Gilbert, AZ

Approval signatures as required:

Client:

Landlord:

Sales:

Estimating:

Signature of client certifies that spelling, color callouts, and all other specifications related to this project are correct as illustrated and set forward herein.

Sales Rep: D. Martin

E-Mail: dennis@royalsign.net

Designer: L. Hart

Fonts:


Design No.

04-0004

Design Date: 05 JAN 04

Revised:

Building 7
Front

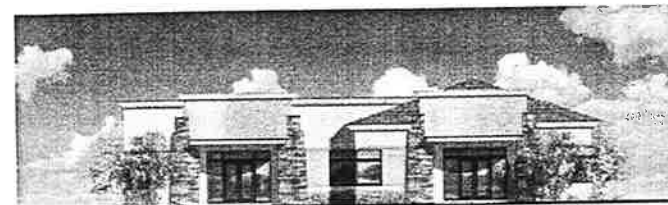

Building 8
Front




Building 9
Front



APPROVED PLANS
Design Review Board
CASE: _____
DATE: _____
SUBJECT TO CONDITIONS OF APPROVAL

Building 10
Front

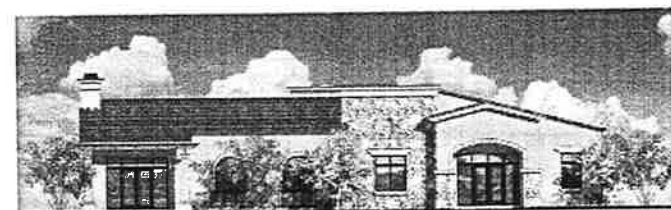

Building 11
Front



royal
sign
co.

2631 N. 31st Ave., Phoenix, AZ 85009
(602) 278-0286 fax: (602) 278-0234

E-Mail:
royalsign@qwest.net

This original unpublished drawing is submitted solely for the project being planned. It is not to be copied or shown to persons outside of your organization without express written authorization from Royal Sign Company.

Client: San Tan Professional Village
Location: 3303 S. Lindsey Road
Gilbert, AZ

Approval signatures as required:

Client: _____ Landlord: _____
Sales: _____ Estimating: _____

Signature of client certifies that spelling, color, materials, and all other specifications related to this project are correct as illustrated and set forward herein.

Sales Rep: D. Martin
Designer: L. Hart
Fonts: _____

E-Mail: dennis@royalsign.net

Design No.
04-0005

Design Date: 05 JAN 04
Revised: _____

Type C

1'-6" x 12'-0"

1'-6" x 12'-0"

TENANT PANEL

TENANT PANEL

APPROVED PLANS
Design: 0203-131
CASE: 6/10/04
DATE: 6/10/04
SUBJECT TO CONDITIONS OF APPROVAL


Building 8
South Elevation

1'-6" x 16'-0"

TENANT PANEL

Scale:
3/32" = 1'-0"

Building 8
West Elevation

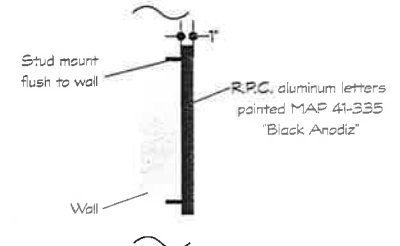

OPTION 1

REVERSE PAN CHANNEL
ALUMINUM LETTERS

Scale:
1/2" = 1'-0"

Fabricate & install R.P.C. non-illuminated 1" deep aluminum letters painted MAP Black Anodic 41-335.

OPTION 2

Fabricate & install R.P.C. halo-illuminated letters with 3" deep returns & 6500 white 30ma neon, allowed with Town of Gilbert & landlord approval.



royal
sign
co.

2631 N. 31st Ave., Phoenix, AZ 85009
(602) 278-6286 fax: (602) 278-0234
E-Mail: royalsign@qwest.net

This original unpublished drawing is submitted solely for the project being planned. It is not to be copied or shown to persons outside of your organization without express written authorization from Royal Sign Company.

Client: Son Tan Professional Village
Location: 3303 S. Lindsey Road
Gilbert, AZ

Approval signatures as required:

Client: _____ Landlord: _____
Sales: _____ Estimating: _____


Signature of client certifies that spelling, color, materials, and all other specifications related to this project are correct as illustrated and set forward herein.

Sales Rep: D. Martin E-Mail: dennis@royalsign.net
Designer: L. Hart
Fonts: Arial

Design No:
04-0002

Design Date: 02 JAN 04
Revised: L. Hart

Type A

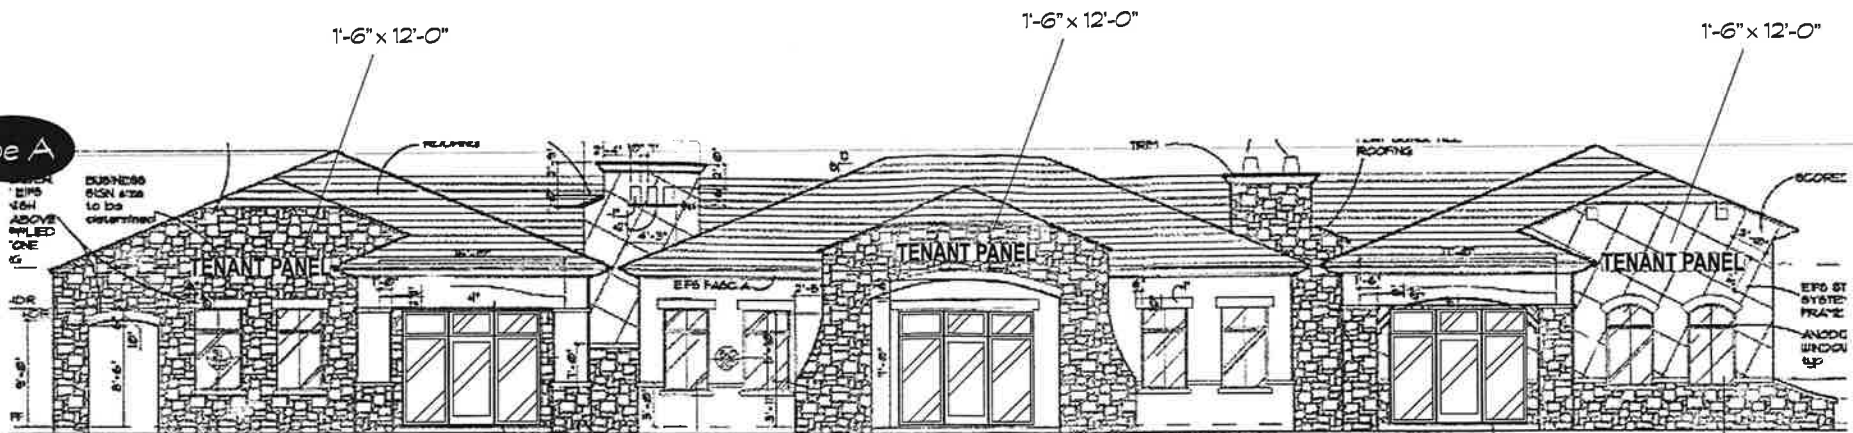

Scale:
3/32" = 1'-0"

Building 9
West Elevation

OPTION 1


REVERSE PAN CHANNEL
ALUMINUM LETTERS

Scale:
1/2" = 1'-0"

Fabricate & install R.P.C. non-illuminated 1" deep aluminum letters painted MAP Black Anodic 41-335.

OPTION 2

Fabricate & install R.P.C. halo-illuminated letters with 3" deep returns & 6500 white 30ma neon, allowed with Town of Gilbert & landlord approval.

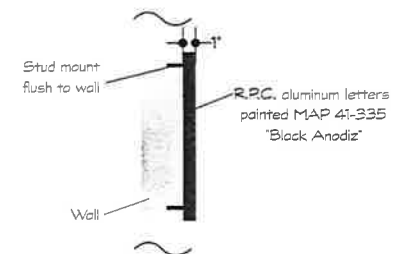

APPROVED PLANS
Design Name: B-001
CASE: DE03-134
DATE: 6/10/04
SUBJECT TO CONDITIONS OF APPROVAL

royal
sign
co.

2631 N. 31st Ave., Phoenix, AZ 85009
(602) 278-6286 fax: (602) 278-0234

E-Mail:
royalsign@qwest.net

This original unpublished drawing is submitted solely for the project being planned. It is not to be copied or shown to persons outside of your organization without express written authorization from Royal Sign Company.

Client: San Tan Professional Village
Location: 3303 S. Lindsey Road
Gilbert, AZ

Approval signatures as required:

Client: _____ Landlord: _____
Sales: _____ Estimating: _____


Signature of client certifies that spelling, color callouts, and all other specifications related to this project are correct as illustrated and set forward herein.

Sales Rep: D. Martin
Designer: L. Hart
Font: Arial

E-Mail: dennis@royalsign.net

Design No.
04-0144

Design Date: 10 FEB 04
Revised:




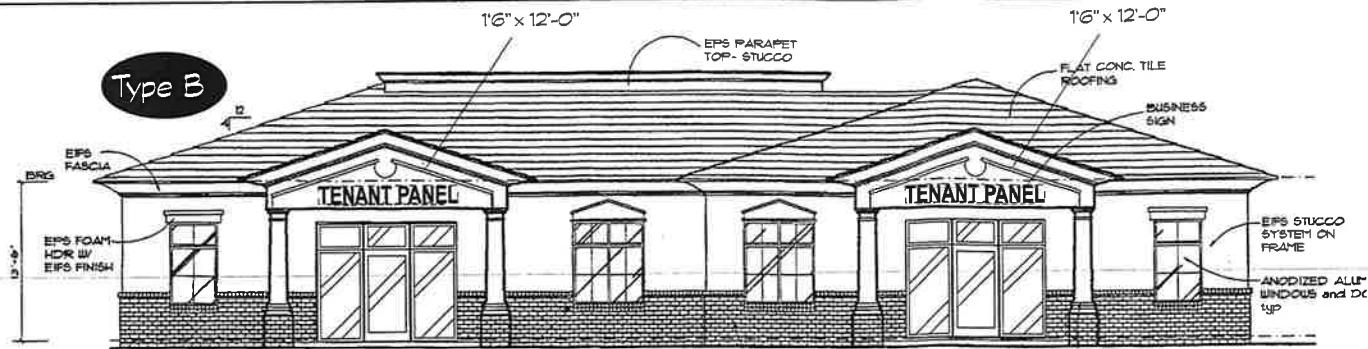


APPROVED PLANS
Design Review Board
CASE: DD03-BL
DATE: 6/10/04
SUBJECT TO CONDITIONS OF APPROVAL

Scale:
3/32" = 1'-0"

Building 7
West Elevation

Building 10
North Elevation

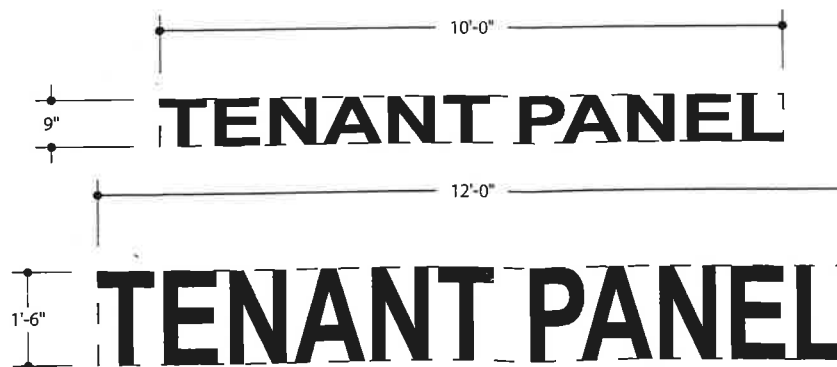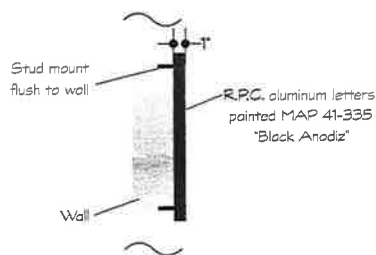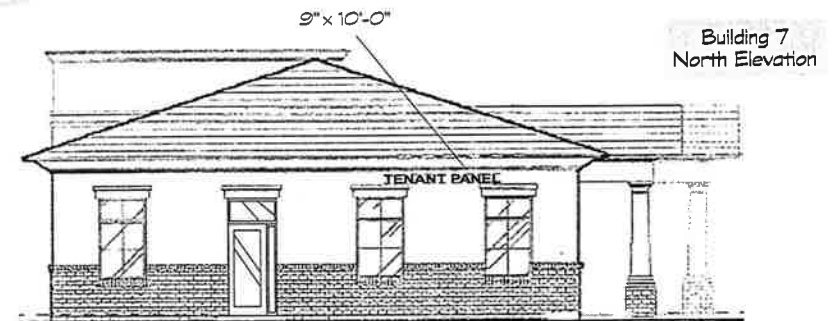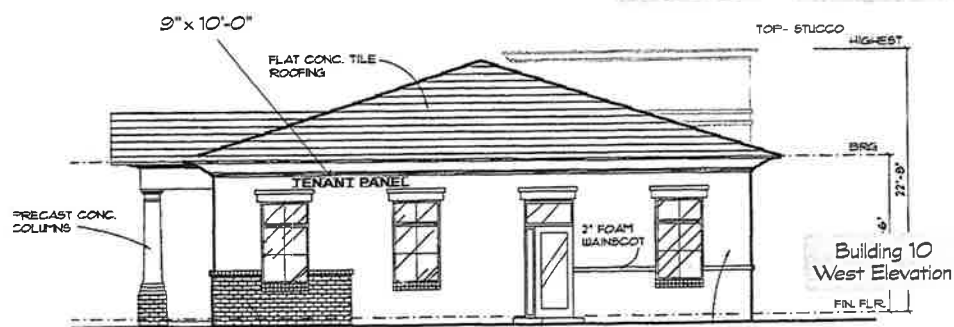

OPTION 1

REVERSE PAN CHANNEL
ALUMINUM LETTERS

Scale:
1/2" = 1'-0"

Fabricate & install 9" T x 10'-0" W R.P.C. non-illuminated 1" deep aluminum letters painted MAP Black Anodic 41-335.

OPTION 2

Fabricate & install 9" T x 10'-0" W R.P.C. halo-illuminated letters with 3" deep returns & 6500 white 30ma neon, allowed with Town of Gilbert & landlord approval.

royal
sign
co.

2631 N. 31st Ave., Phoenix, AZ 85009
(602) 278-6286 fax: (602) 278-0234
E-Mail: royalsign@qwest.net

This original, unpublished drawing is submitted solely for the project being planned. It is not to be copied or shown to persons outside of your organization without express written authorization from Royal Sign Company.

Client: San Tan Professional Village
Location: 3303 S. Lindsey Road
Gilbert, AZ

approval signatures as required:



Client: _____ Landlord: _____
Sales: _____ Estimating: _____

Signature of client certifies that spelling, color callouts, and all other specifications related to this project are correct as illustrated and set forward herein.


Sales Rep: D. Martin E-Mail: dennis@royalsign.net
Designer: L. Hart
Fonts: Arial

Design No.
04-0013
Design Date: 05 JAN 04
Revised:


Type D

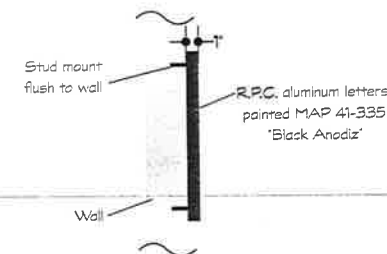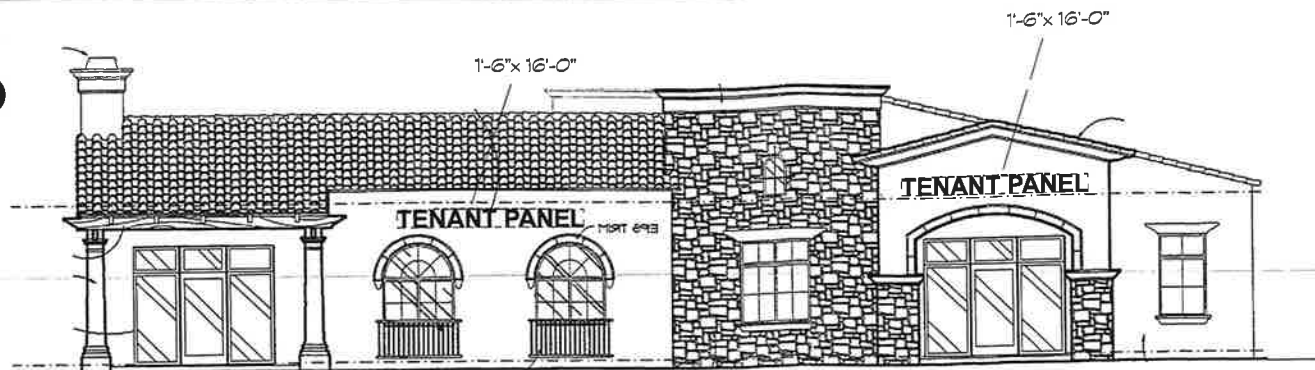

Scale: 3/32" = 1'-0"
Building 11
West Elevation

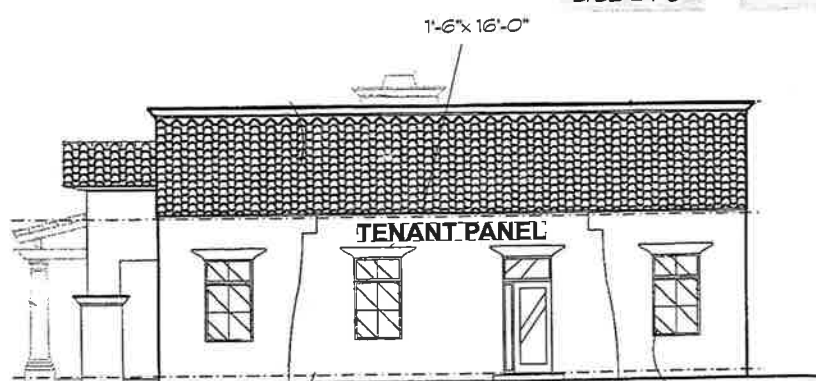

Building 11
North Elevation

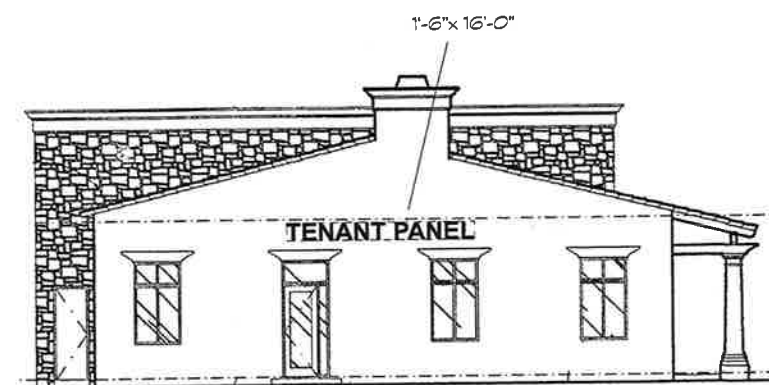

Building 11
South Elevation



OPTION 1

REVERSE PAN CHANNEL
ALUMINUM LETTERS

Scale:
1/2" = 1'-0"

Fabricate & install R.P.C. non-illuminated 1" deep aluminum letters painted MAP Black Anodic 41-335.

OPTION 2

Fabricate & install R.P.C. halo-illuminated letters with 3" deep returns & 6500 white 30ma neon, allowed with Town of Gilbert & landlord approval.

APPROVED PLANS
Design: 2003-134
DATE: 6/10/04
SUBJECT TO CONDITIONS OF APPROVAL

royal
sign co.

2631 N. 31st Ave., Phoenix, AZ 85009
(602) 278-6286 fax: (602) 278-6234
E-Mail: royalsign@qwest.net

This original unpublished drawing is submitted solely for the project being planned. It is not to be copied or shown to persons outside of your organization without express written authorization from Royal Sign Company.

Client: Son Tan Professional Village
Location: 3303 S. Lindsey Road
Gilbert, AZ

Approval signatures as required:

Client: _____ Landlord: _____
Sales: _____ Estimating: _____

Signature of client certifies that spelling, color, materials, and all other specifications related to this project are correct as illustrated and set forward herein.

Sales Rep: D. Martin E-Mail: dennis@royalsign.net
Designer: L. Hart
Fonts: Arial

Design No.
04-0016
Design Date: 08 JAN 04
Revised:



DOUBLE FACED INTERNALLY ILLUM. ALUMINUM MONUMENT SIGNS

Scale:
3/4" = 1'-0"

Manufacture and install three (3) double faced internally illumnum aluminum monument type sign displays with filler depths of 20".

Decorative surround raise 1" from face of display. Montex finish and paint ICI Nutty Brown 201/185.

Display (tenant) faces and 1" high raised tenant panels will be painted ICI English Cottage 41/175.

Rout header and tenant copy and back with Black/White Plexiglas. Illuminate with internal 800ma CW/HO fluorescent lamps.

Install on std. steel support pipe in ASA concrete footing at an overall height of 8'-0" from grade to top of display. Electrical service to installation site will be provided by others.

Cultured Stone CSV-2042 Dressed Fieldstone Chardonnay. Flat cut out 5 1/2" high x 1/4" thick aluminum address numbers painted black.

2" reveal painted black.

APPROVED PLANS
Design Review
CASE: DR03-134
DATE: 6/10/04
SUBJECT TO CONDITIONS OF APPROVAL

**royal
sign
co.**

2631 N. 31st Ave., Phoenix, AZ 85009
(602) 278-6286 fax: (602) 278-0234

E-Mail:
royalsign@qwest.net

This original unpublished drawing is submitted solely for the project being planned. It is not to be copied or shown to persons outside of your organization without express written authorization from Royal Sign Company.

Client: San Tan Professional Village

Location: 3303 S. Lindsey Road
Gilbert, AZ

Approval signatures as required:

Client:

Landlord:

Sales:

Estimating:

Signature of client certifies that spelling, color callouts, and all other specifications related to this project are correct as illustrated and set forward herein.


Sales Rep: Dennis Martin E-Mail: dennis@royalsign.net

Designer: L. Hart

Fonts: Kabel

Design No.
04-0145

Design Date: 10 FEB 04
Revised:

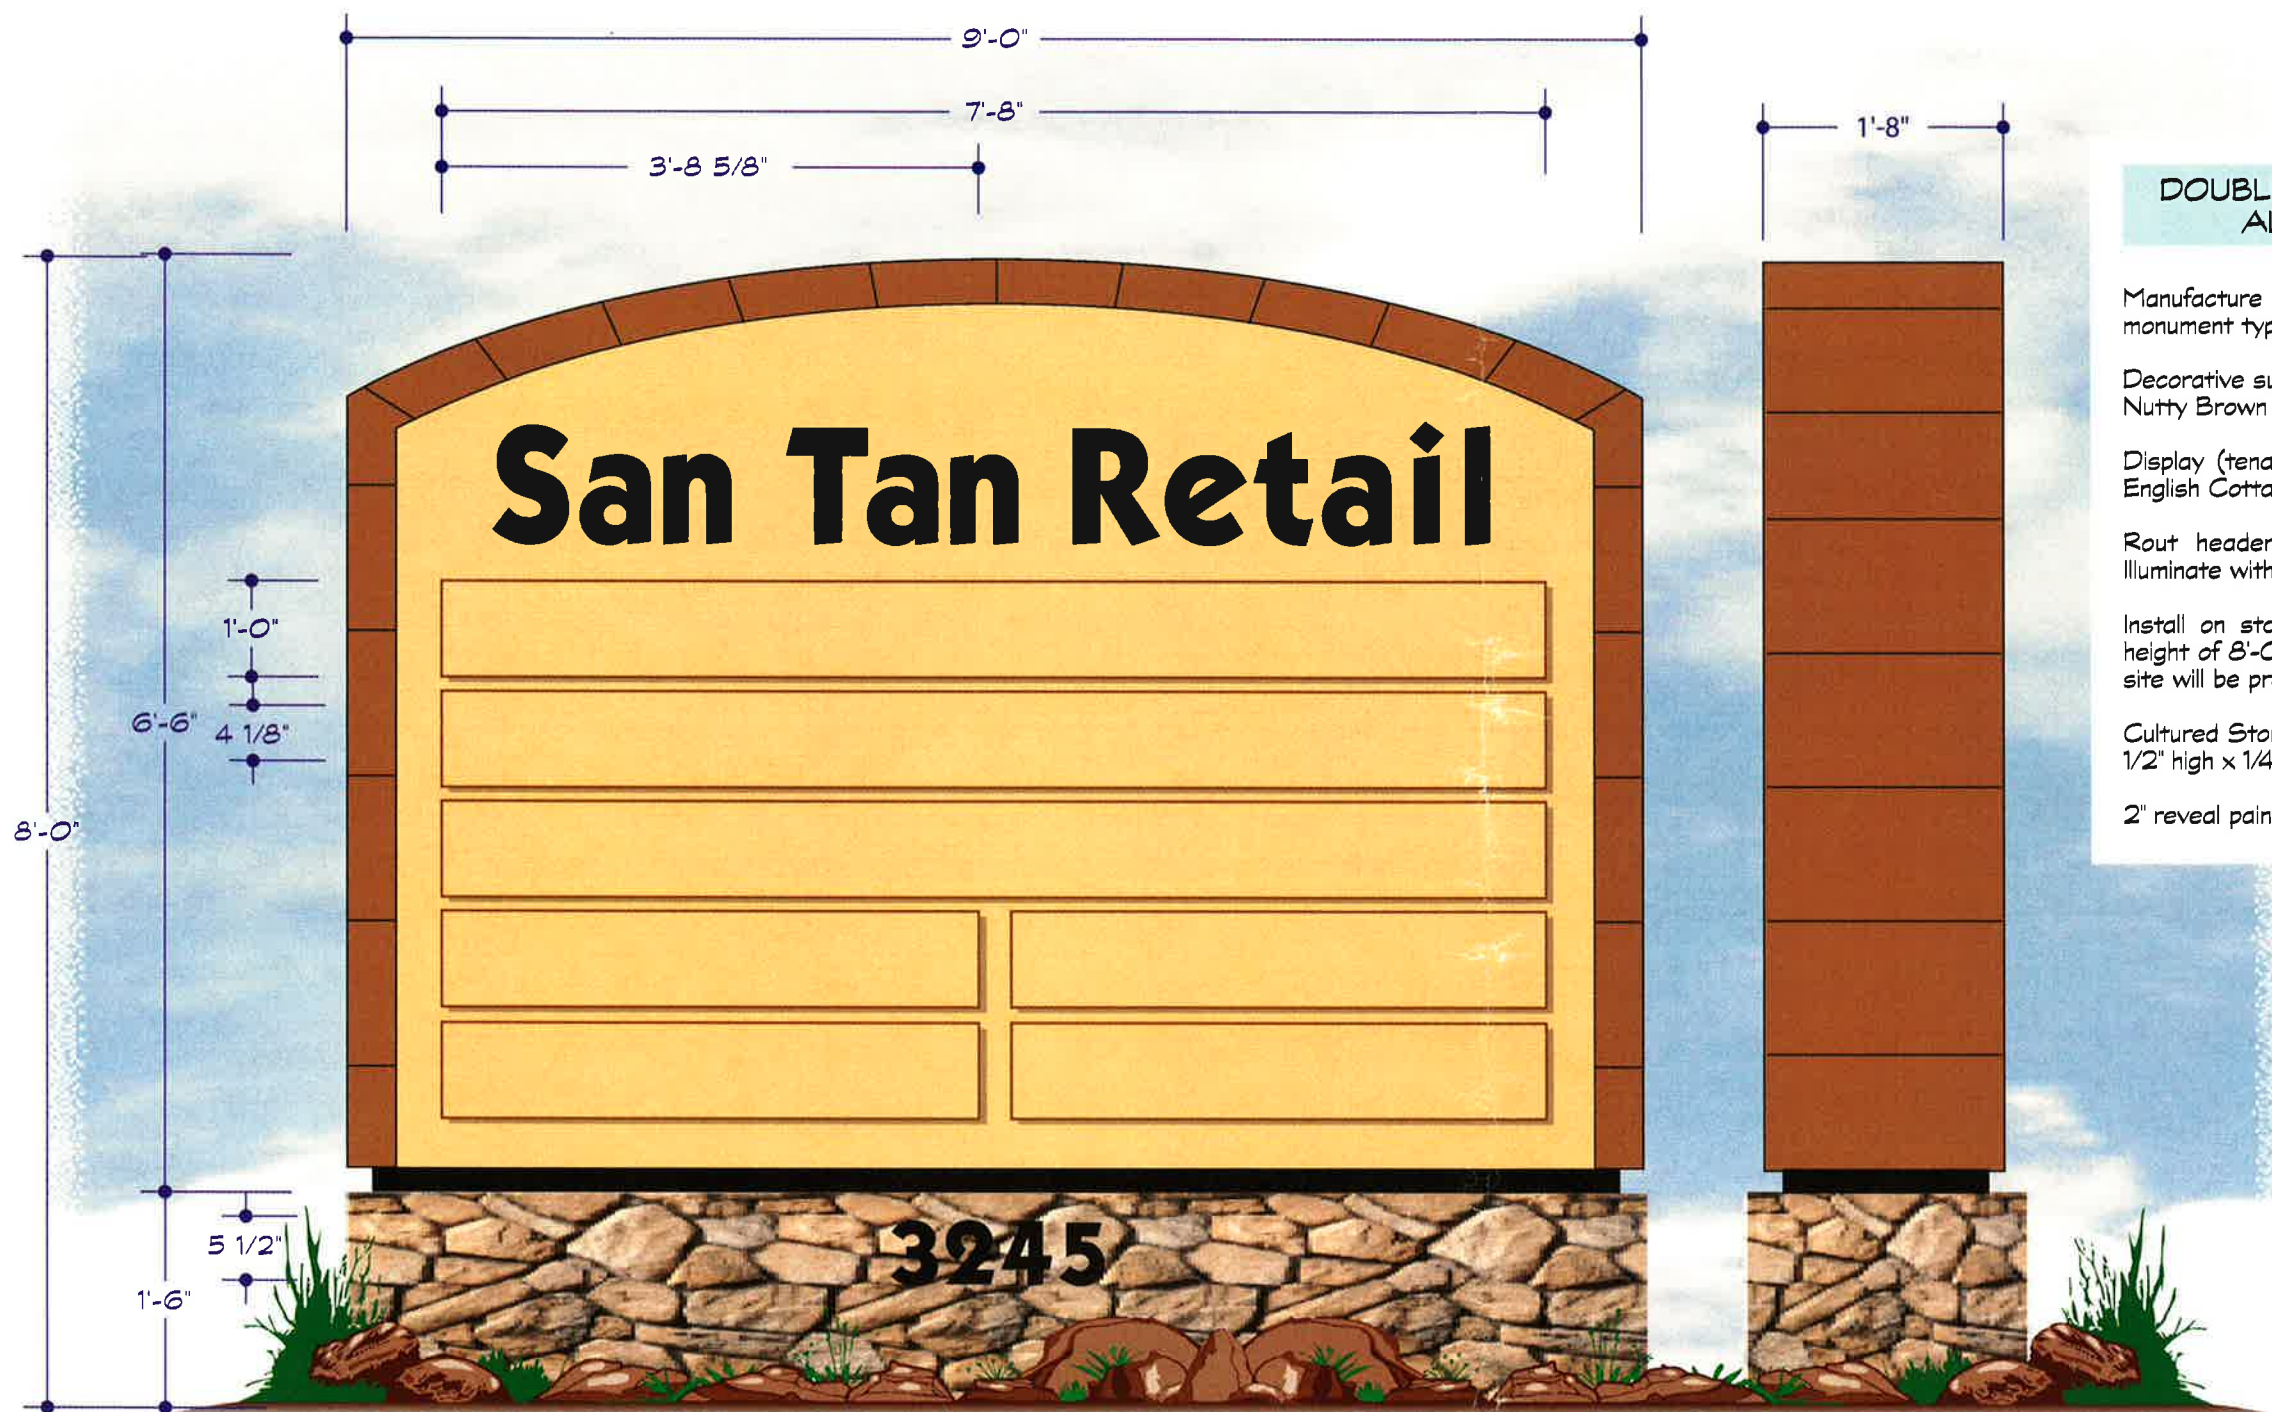

**DOUBLE FACED INTERNALLY ILLUM.
ALUMINUM RETAIL SIGNS**

Scale:
3/4" = 1'-0"

Manufacture and install two (2) double faced internally illumum aluminum monument type sign displays with filler depths of 20".

Decorative surround raise 1" from face of display. Montex finish and paint ICI Nutty Brown 201/185.

Display (tenant) faces and 1" high raised tenant panels will be painted ICI English Cottage 41/175.

Rout header and tenant copy and back with Black/White Plexiglas. Illuminate with internal 800ma CW/HO fluorescent lamps.

Install on std. steel support pipe in ASA concrete footing at an overall height of 8'-0" from grade to top of display. Electrical service to installation site will be provided by others.

Cultured Stone CSV-2042 Dressed Fieldstone Chardonnay. Flat cut out 5 1/2" high x 1/4" thick aluminum address numbers painted black.

2" reveal painted black.

APPROVED PLANS
Design Review Board
CASE: 1203-B4
DATE: 6/10/04
SUBJECT TO CONDITIONS OF APPROVAL

**royal
sign
co.**

2631 N. 31st Ave., Phoenix, AZ 85009
(602) 278-6286 fax: (602) 278-0234

E-Mail:
royalsign@qwest.net

This original unpublished drawing is submitted solely for the project being planned. It is not to be copied or shown to persons outside of your organization without express written authorization from Royal Sign Company.

Client: San Tan Professional Village

Location: 3245 S. Lindsey Road
Gilbert, AZ

Approval signatures as required:

Client:

Landlord:

Sales:

Estimating:

Signature of client certifies that spelling, color callouts, and all other specifications related to this project are correct as illustrated and set forward herein.

Sales Rep: Dennis Martin


E-Mail: dennis@royalsign.net

Designer: L. Hart

Fonts: Kabel

Design No.
04-0146

Design Date: 10 FEB 04
Revised:

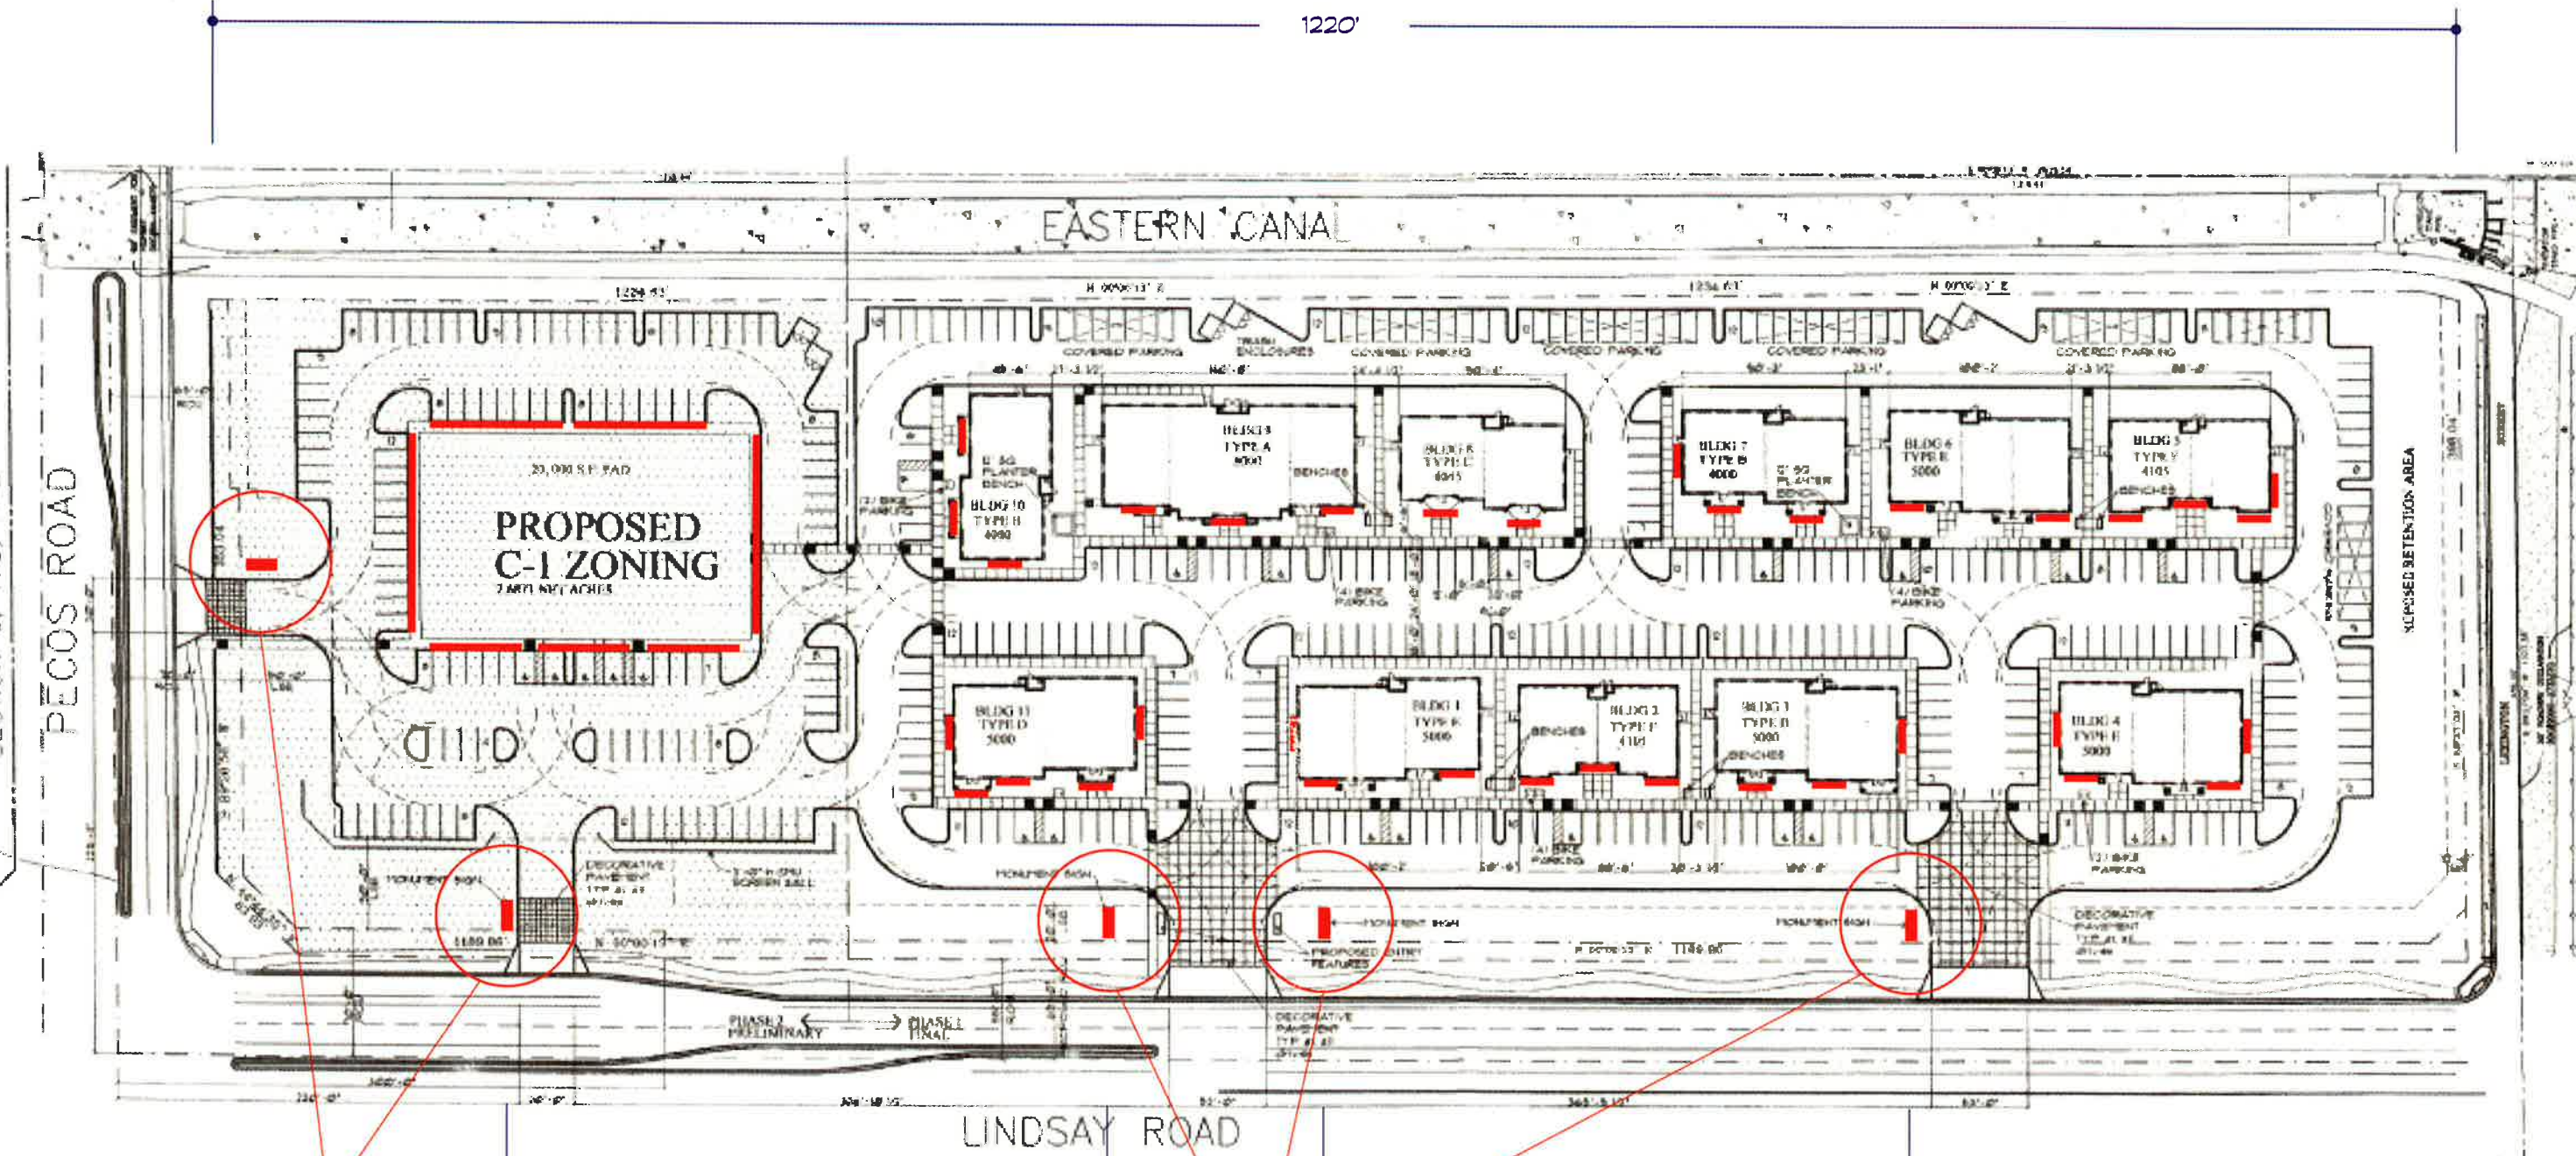

monument sign

monument sign

APPROVED PLANS
Design Review Board
CASE: 1203-134
DATE: 6/10/04
SUBJECT TO CONDITIONS OF APPROVAL



2631 N. 31st Ave., Phoenix, AZ 85009
(602) 278-6286 fax: (602) 278-0234
E-Mail: royalsign@qwest.net

This original unpublished drawing is submitted solely for the project being planned. It is not to be copied or shown to persons outside of your organization without express written authorization from Royal Sign Company.

Client: San Tan Professional Village
Location: 3303 S. Lindsey Road
Gilbert, AZ


Approval signatures as required:
Client: _____ Landlord: _____
Sales: _____ Estimating: _____

Signature of client certifies that spelling, color callouts, and all other specifications related to this project are correct as illustrated and set forward herein.

Sales Rep: D. Martin E-Mail: dennis@royalsign.net
Designer: L. Hart
Fonts: Arial

Design No. 04-0147
Design Date: 10 FEB 04
Revised:

Type A

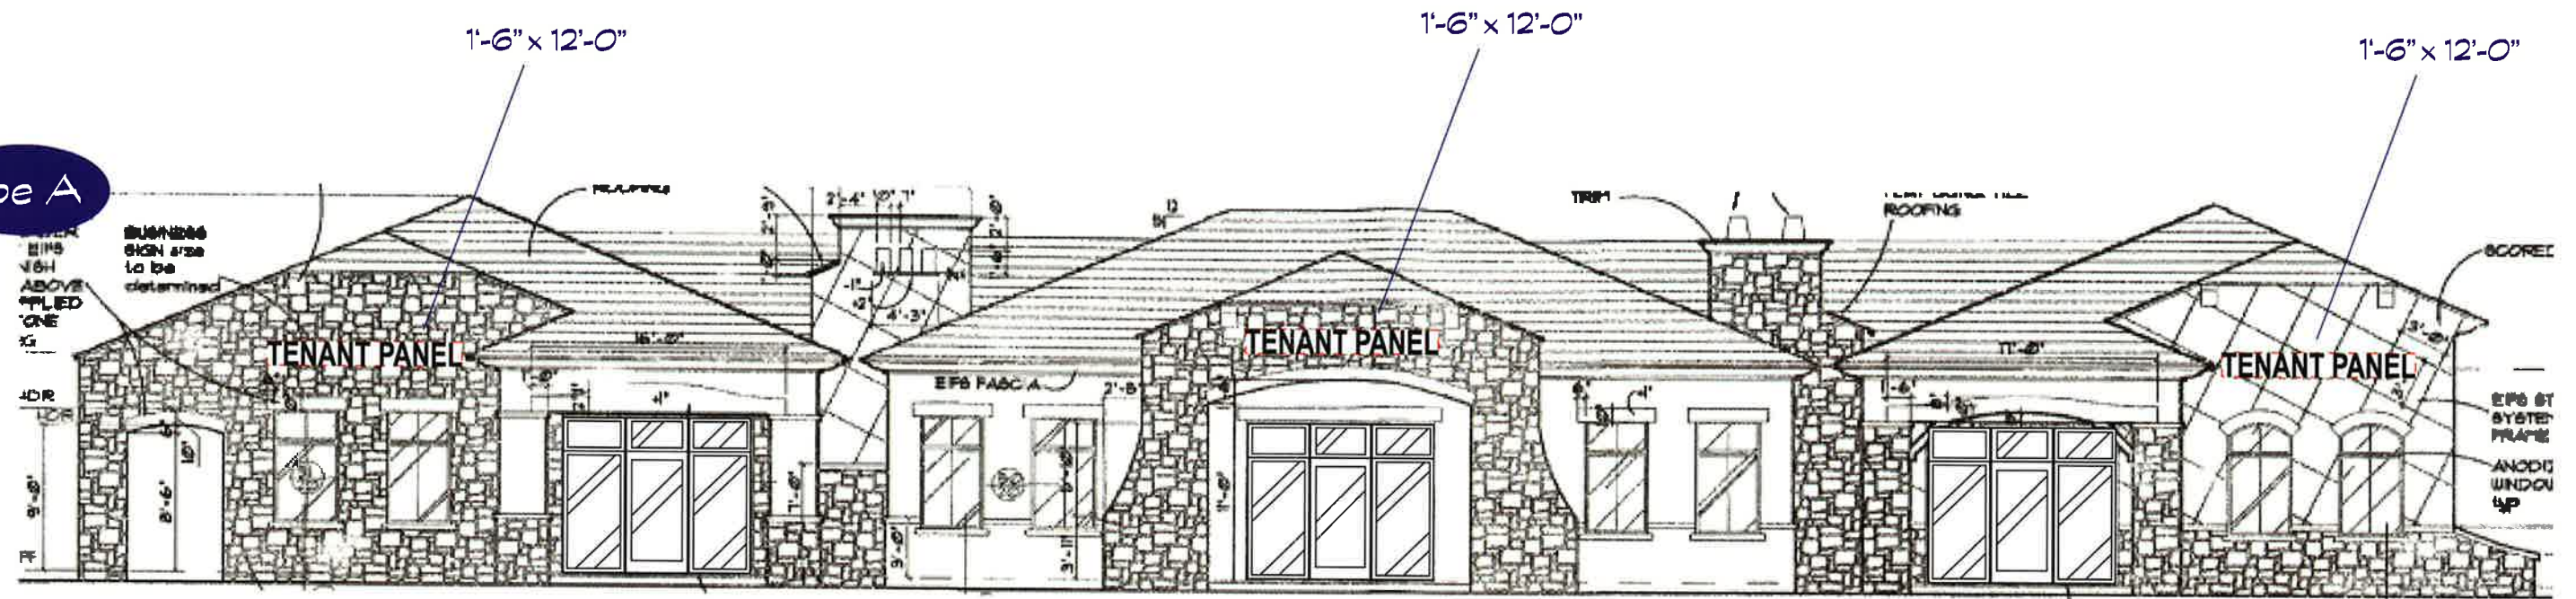

Scale:
3/32" = 1'-0"

Building 9
West Elevation

OPTION 1


REVERSE PAN CHANNEL
ALUMINUM LETTERS

Scale:
1/2" = 1'-0"

Fabricate & install R.P.C. non-illuminated 1" deep aluminum letters painted MAP Black Anodic 41-335.

OPTION 2

Fabricate & install R.P.C. halo-illuminated letters with 3" deep returns & 6500 white 30ma neon, allowed with Town of Gilbert & landlord approval.

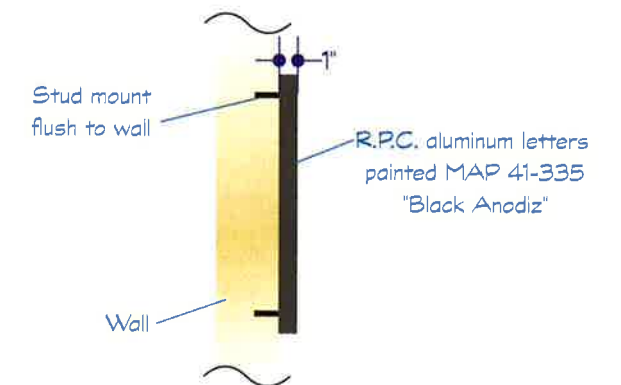

APPROVED PLANS
Design: [Signature]
CASE: D203-134
DATE: 6/10/04
SUBJECT TO CONDITIONS OF APPROVAL

**royal
sign
co.**

2631 N. 31st Ave., Phoenix, AZ 85009
(602) 278-6286 fax: (602) 278-0234

E-Mail:
royalsign@qwest.net

This original unpublished drawing is submitted solely for the project being planned. It is not to be copied or shown to persons outside of your organization without express written authorization from Royal Sign Company.

Client: San Tan Professional Village
Location: 3303 S. Lindsey Road
Gilbert, AZ

Approval signatures as required:

Client:

Landlord:

Sales:

Estimating:

Signature of client certifies that spelling, color callouts, and all other specifications related to this project are correct as illustrated and set forward herein.

Sales Rep: D. Martin


E-Mail: dennis@royalsign.net

Designer: L. Hart

Fonts: Arial

Design No.
04-0144

Design Date: 10 FEB 04
Revised:




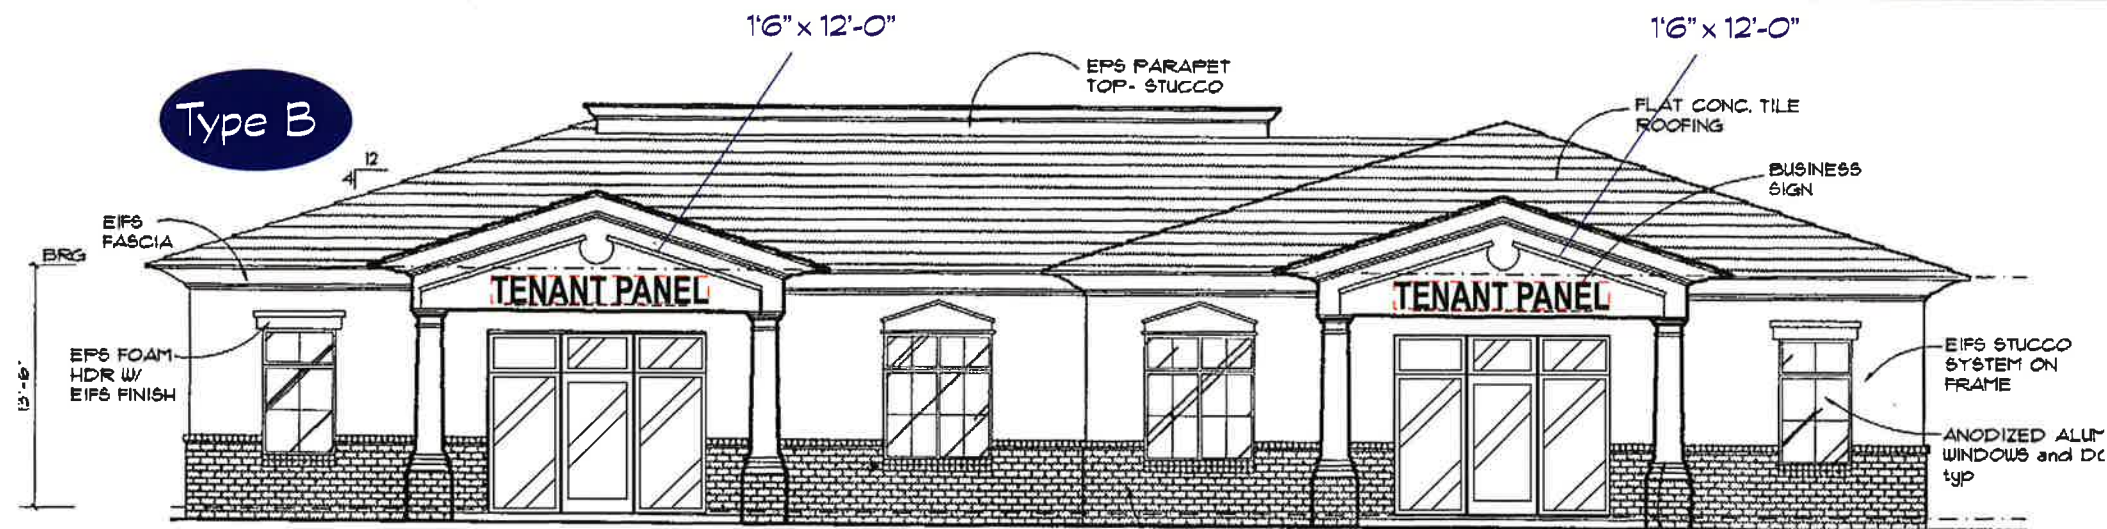


APPROVED PLANS
 Design Review Board
 CASE: DD03-131
 DATE: 6/10/04
 SUBJECT TO CONDITIONS OF APPROVAL

Scale:
 3/32" = 1'-0"

Building 7
 West Elevation

Building 10
 North Elevation

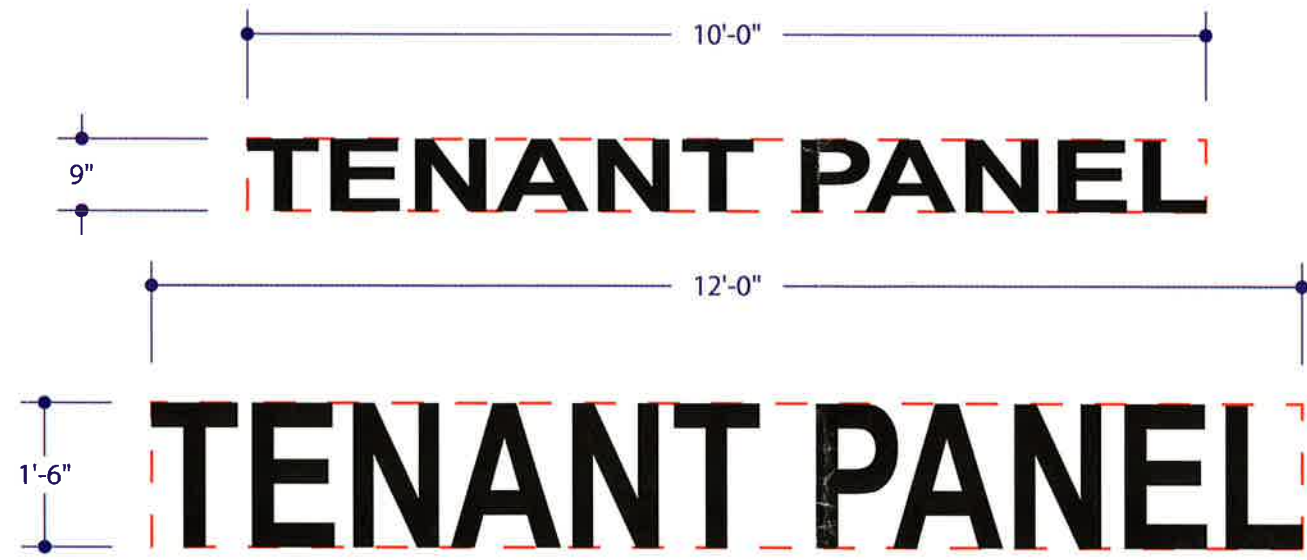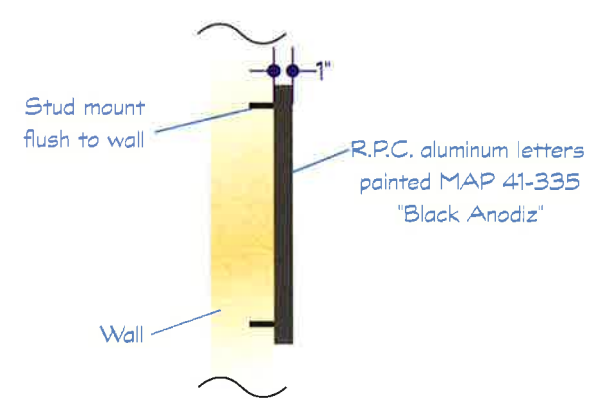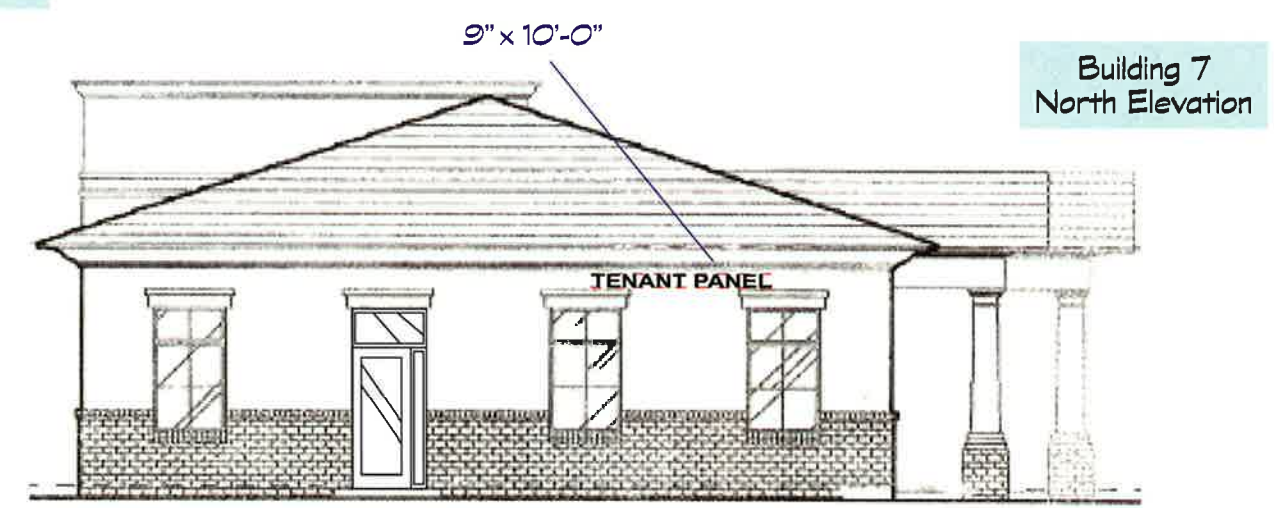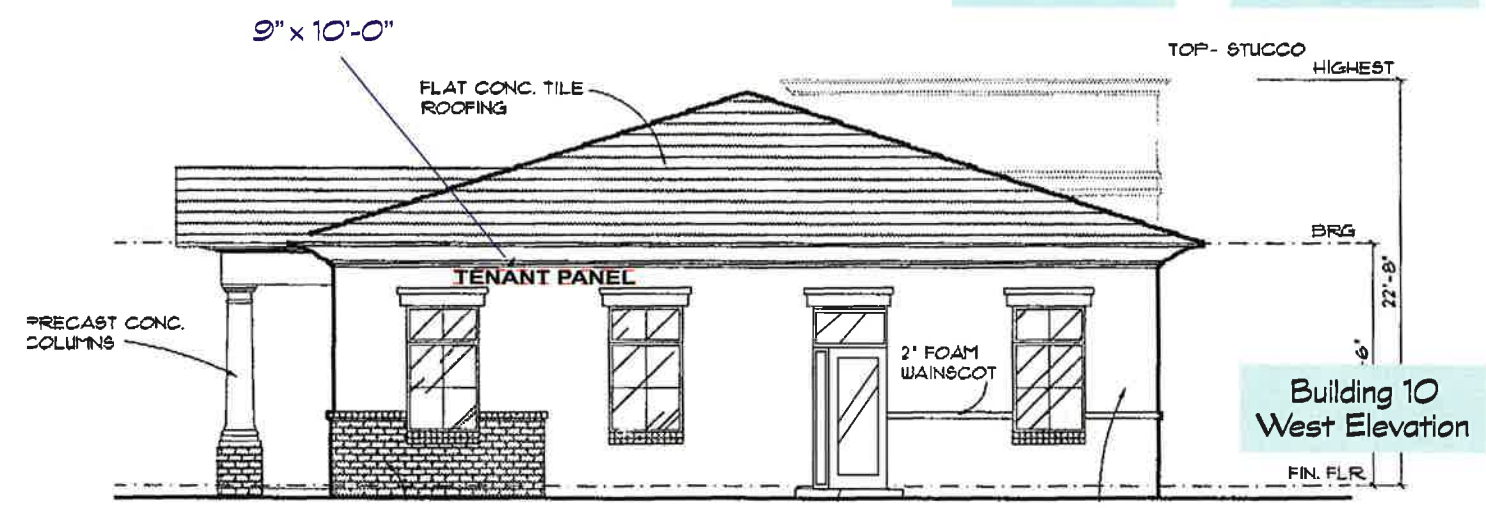

OPTION 1

REVERSE PAN CHANNEL
 ALUMINUM LETTERS

Scale:
 1/2" = 1'-0"

Fabricate & install 9" T x 10'-0" W R.P.C. non-illuminated 1" deep aluminum letters painted MAP Black Anodic 41-335.

OPTION 2

Fabricate & install 9" T x 10'-0" W R.P.C. halo-illuminated letters with 3" deep returns & 6500 white 30ma neon, allowed with Town of Gilbert & landlord approval.



2631 N. 31st Ave., Phoenix, AZ 85009
 (602) 278-6288 fax: (602) 278-0234
 E-Mail: royalsign@qwest.net

This original unpublished drawing is submitted solely for the project being planned. It is not to be copied or shown to persons outside of your organization without express written authorization from Royal Sign Company.

Client: San Tan Professional Village
 Location: 3303 S. Lindsey Road Gilbert, AZ

Approval signatures as required:

Client: _____ Landlord: _____
 Sales: _____ Estimating: _____

Signature of client certifies that spelling, color callouts, and all other specifications related to this project are correct as illustrated and set forward herein.

Sales Rep: D. Martin E-Mail: dennis@royalsign.net
 Designer: L. Hart
 Fonts: Arial

Design No. 04-0013
 Design Date: 08 JAN 04
 Revised:

Type C

1'-6" x 12'-0"

1'-6" x 12'-0"

TENANT PANEL

TENANT PANEL

APPROVED PLANS
Design Review Board
CASE: D203-134
DATE: 6/10/04
SUBJECT TO CONDITIONS OF APPROVAL

Building 8
South Elevation


1'-6" x 16'-0"

Sign adjustment OKAY
per discussion w/ Edgar &
Tanya 11/8/04 due to light
fixture issue.

Scale:
3/32" = 1'-0"

Building 8
West Elevation

TENANT PANEL

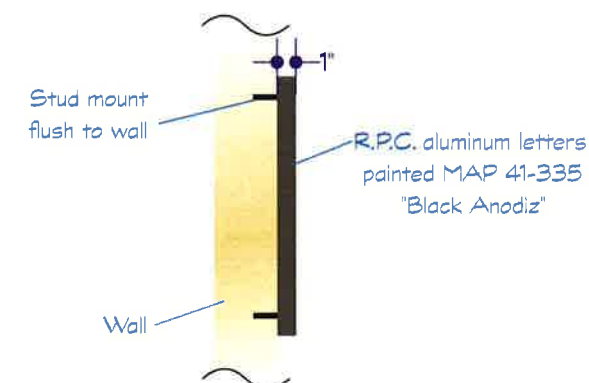

OPTION 1

REVERSE PAN CHANNEL
ALUMINUM LETTERS

Scale:
1/2" = 1'-0"

Fabricate & install R.P.C. non-illuminated 1" deep aluminum letters painted MAP Black Anodic 41-335.

OPTION 2

Fabricate & install R.P.C. halo-illuminated letters with 3" deep returns & 6500 white 30ma neon, allowed with Town of Gilbert & landlord approval.

12'-0"

1'-6"

TENANT PANEL

16'-0"

1'-6"

TENANT PANEL

royal
sign
co.

2631 N. 31st Ave., Phoenix, AZ 85009
(602) 278-6286 fax: (602) 278-0234

E-Mail:
royalsign@qwest.net

This original unpublished drawing is submitted solely for the project being planned. It is not to be copied or shown to persons outside of your organization without express written authorization from Royal Sign Company.

Client: San Tan Professional Village

Location: 3303 S. Lindsey Road
Gilbert, AZ

Approval signatures as required:

Client:

Landlord:

Sales:

Estimating:

Signature of client certifies that spelling, color callouts, and all other specifications related to this project are correct as illustrated and set forward herein.

Sales Rep: D. Martin

E-Mail: dennis@royalsign.net

Designer: L. Hart


Fonts: Arial

Design No.

04-0002


Design Date: 02 JAN 04

Revised: L. Hart

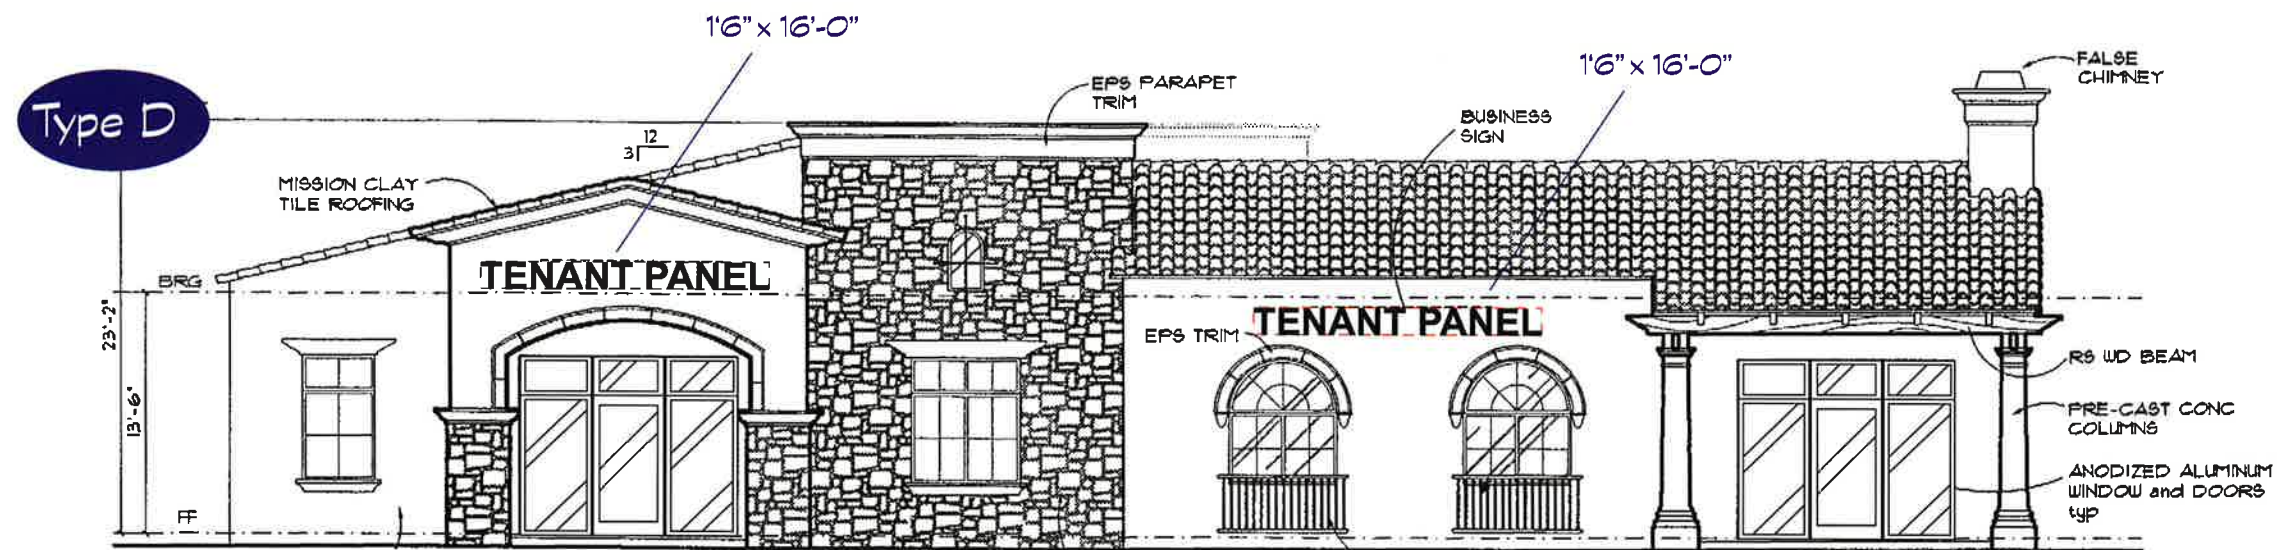

Scale:
3/32" = 1'-0"

Building 3
West Elevation

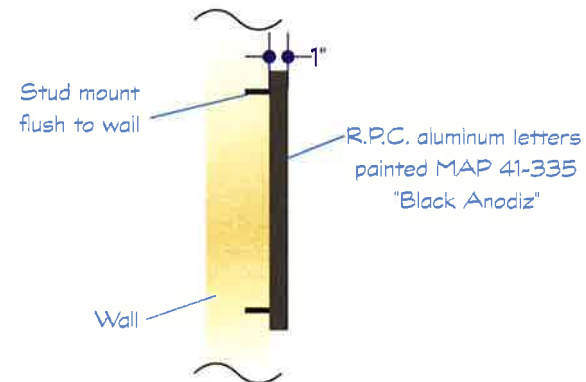

16'-0"

1'-6"

TENANT PANEL

OPTION 1

REVERSE PAN CHANNEL
ALUMINUM LETTERS

Scale:
1/2" = 1'-0"

Fabricate & install R.P.C. non-illuminated 1" deep aluminum letters painted MAP Black Anodic 41-335.

OPTION 2

Fabricate & install R.P.C. halo-illuminated letters with 3" deep returns & 6500 white 30ma neon, allowed with Town of Gilbert & landlord approval.

APPROVED PLANS
Design Review Board
CASE: D203-B4
DATE: 6/10/04
SUBJECT TO CONDITIONS OF APPROVAL

**royal
sign
co.**

2631 N. 31st Ave., Phoenix, AZ 85009
(602) 278-6286 fax: (602) 278-0234

E-Mail:
royalsign@qwest.net

This original unpublished drawing is submitted solely for the project being planned. It is not to be copied or shown to persons outside of your organization without express written authorization from Royal Sign Company.

Client: San Tan Professional Village

Location: 3303 S. Lindsey Road
Gilbert, AZ

Approval signatures as required:

Client:

Landlord:

Sales:

Estimating:

Signature of client certifies that spelling, color callouts, and all other specifications related to this project are correct as illustrated and set forward herein.

Sales Rep: D. Martin

E-Mail: dennis@royalsign.net


Designer: L. Hart

Fonts: Arial



Design No.
04-0015

Design Date: 08 JAN 04
Revised:

Type D

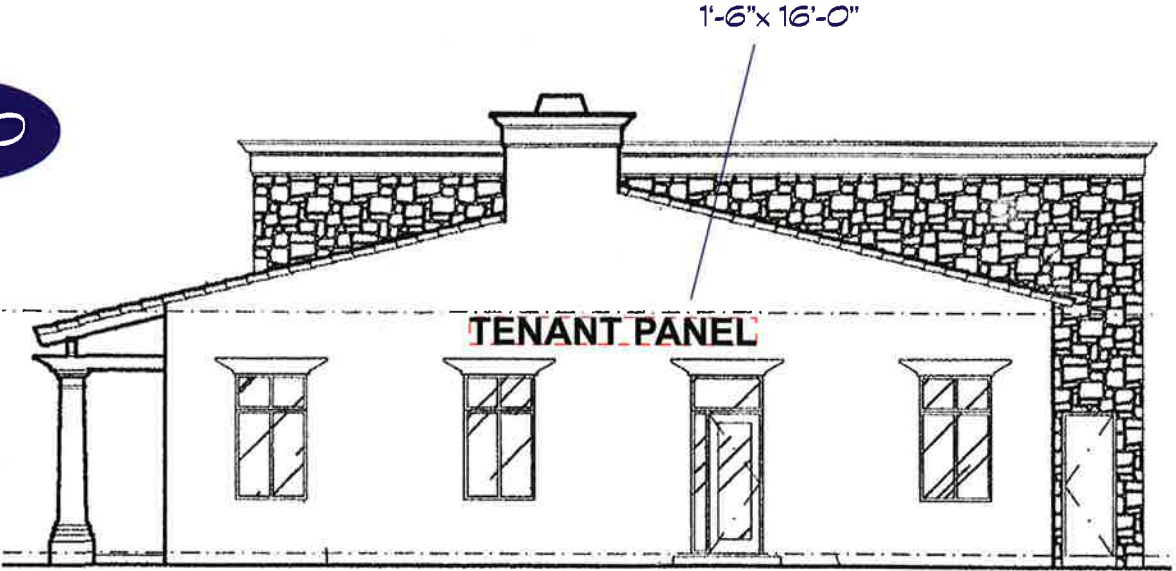

Building 3
South Elevation

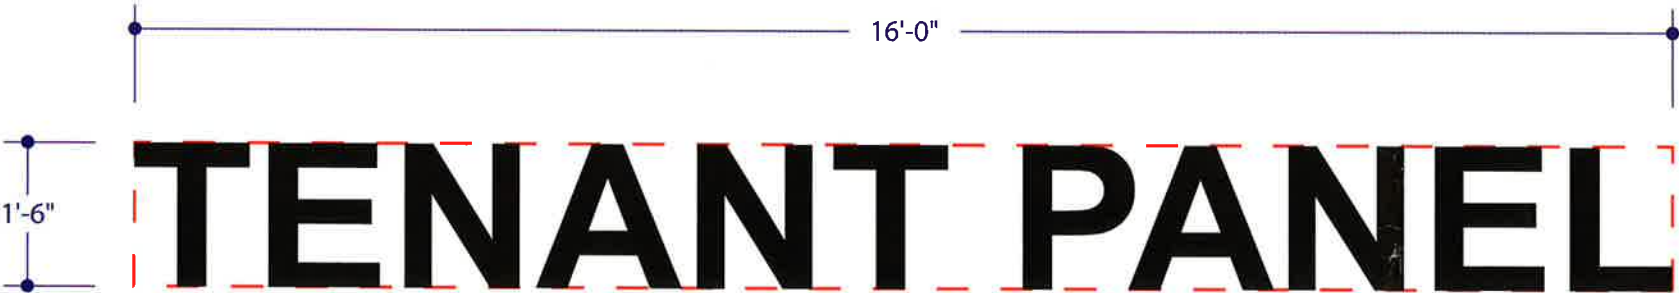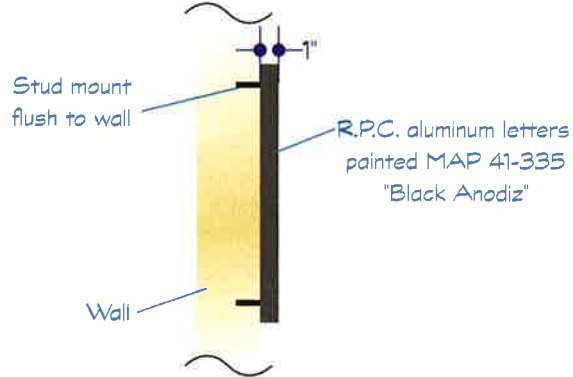

OPTION 1

REVERSE PAN CHANNEL
ALUMINUM LETTERS

Scale:
1/2" = 1'-0"

Fabricate & install R.P.C. non-illuminated 1" deep aluminum letters painted MAP Black Anodic 41-335.

OPTION 2

Fabricate & install R.P.C. halo-illuminated letters with 3" deep returns @ \$6500 white 30ma neon, allowed with Town of Gilbert & landlord approval.

APPROVED PLANS
Design Review Board
CASE: D203-134
DATE: 11/10/04
SUBJECT TO CONDITIONS OF APPROVAL



2631 N. 31st Ave., Phoenix, AZ 85009
(602) 278-6286 fax: (602) 278-0234
E-Mail: royalsign@qwest.net

This original unpublished drawing is submitted solely for the project being planned. It is not to be copied or shown to persons outside of your organization without express written authorization from Royal Sign Company.

Client: San Tan Professional Village
Location: 3303 S. Lindsey Road
Gilbert, AZ

Approval signatures as required:


Client: _____ Landlord: _____
Sales: _____ Estimating: _____

Signature of client certifies that spelling, color callouts, and all other specifications related to this project are correct as illustrated and set forward herein.

Sales Rep: D. Martin E-Mail: dennis@royalsign.net
Designer: L. Hart
Fonts: Arial


Design No. 04-0014
Design Date: 08 JAN 04
Revised:

Type D

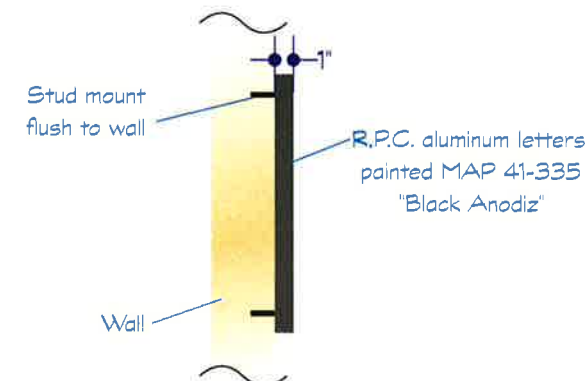


Scale:
3/32" = 1'-0"

Building 11
West Elevation

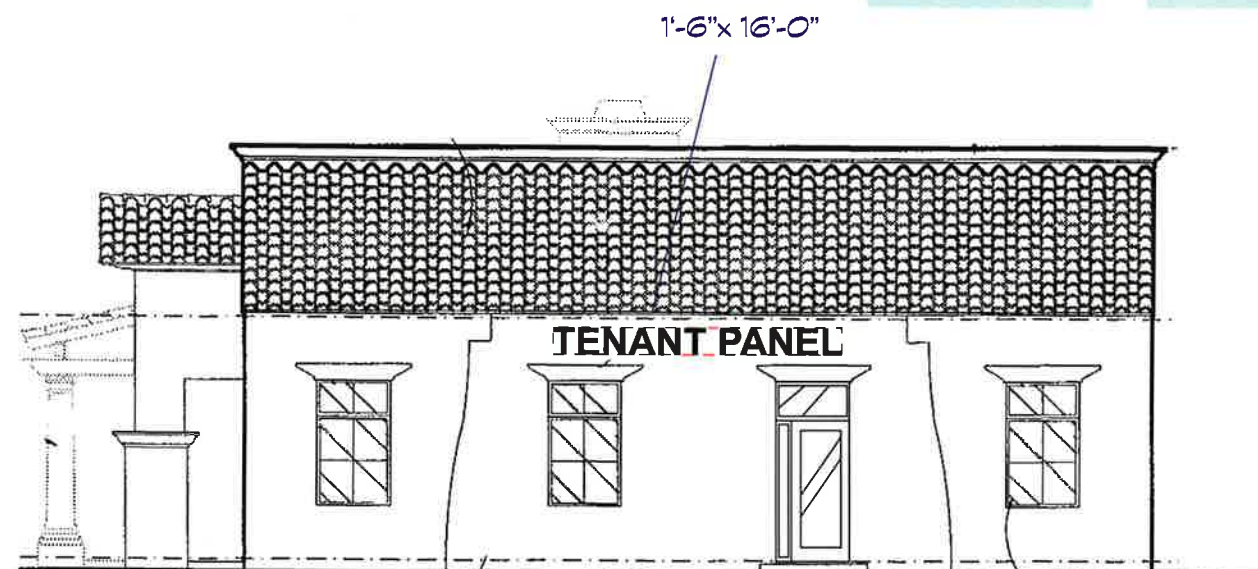

Building 11
North Elevation

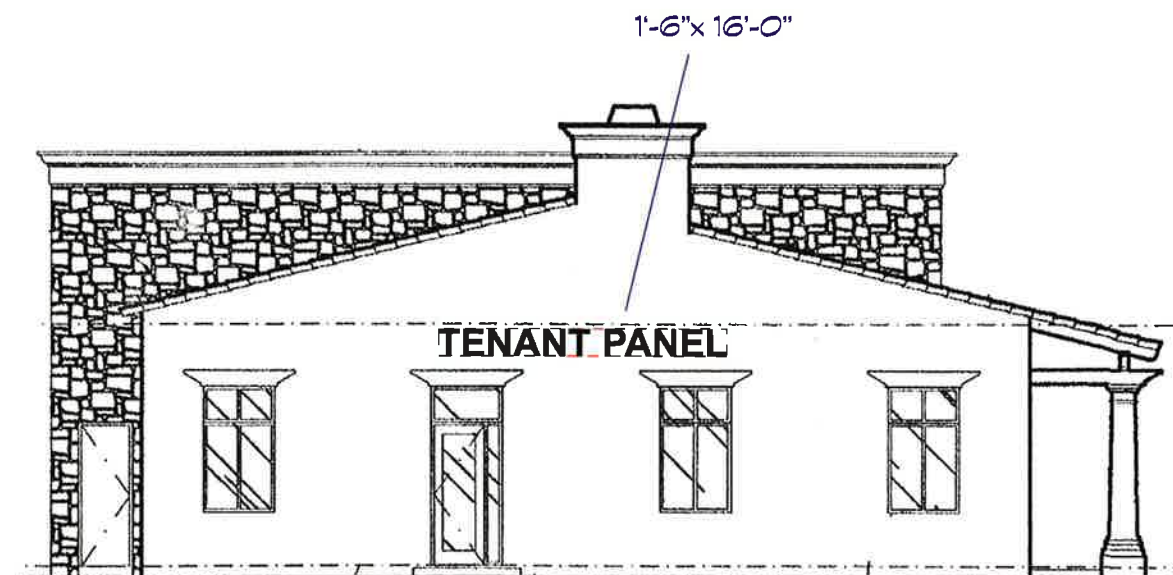

Building 11
South Elevation



OPTION 1

REVERSE PAN CHANNEL
ALUMINUM LETTERS

Scale:
1/2" = 1'-0"

Fabricate & install R.P.C. non-illuminated 1" deep aluminum letters painted MAP Black Anodic 41-335.

OPTION 2

Fabricate & install R.P.C. halo-illuminated letters with 3" deep returns & 6500 white 30ma neon, allowed with Town of Gilbert & landlord approval.

APPROVED PLANS
Design No. 04-0016
CASE: 1203-134
DATE: 6/10/04
SUBJECT TO CONDITIONS OF APPROVAL

royal
sign
co.

2631 N. 31st Ave., Phoenix, AZ 85009
(602) 278-6286 fax: (602) 278-0234

E-Mail:
royalsign@qwest.net

This original unpublished drawing is submitted solely for the project being planned. It is not to be copied or shown to persons outside of your organization without express written authorization from Royal Sign Company.

Client: San Tan Professional Village
Location: 3303 S. Lindsey Road
Gilbert, AZ

Approval signatures as required:


Client: _____ Landlord: _____
Sales: _____ Estimating: _____

Signature of client certifies that spelling, color callouts, and all other specifications related to this project are correct as illustrated and set forward herein.

Sales Rep: D. Martin E-Mail: dennis@royalsign.net
Designer: L. Hart
Fonts: Arial



Design No.
04-0016
Design Date: 08 JAN 04
Revised:

Type E

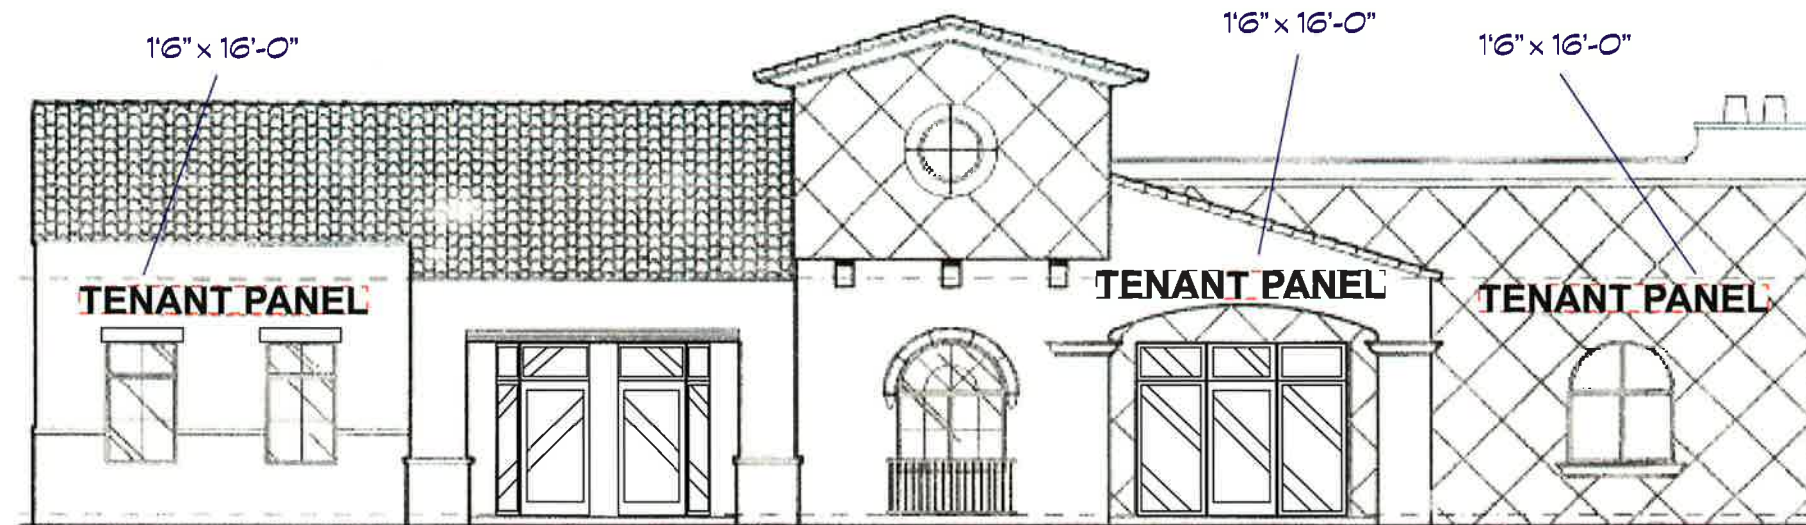

Scale:
3/32" = 1'-0"

Building 1
West Elevation

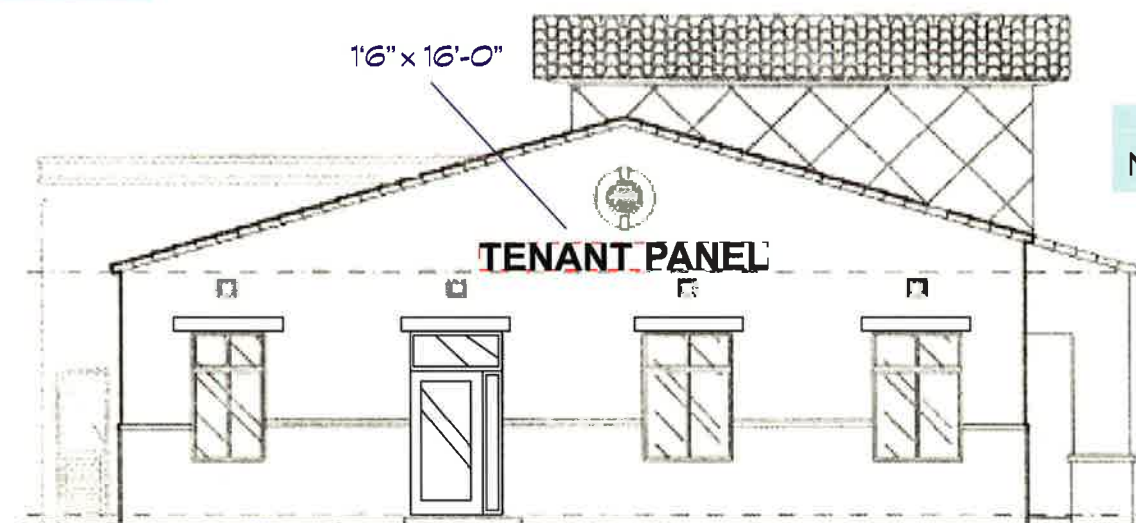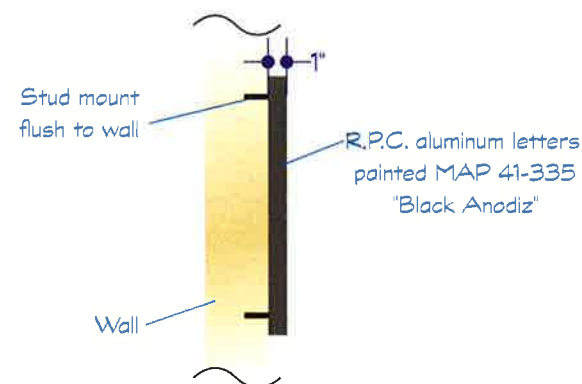

Building 1
North Elevation

OPTION 1

REVERSE PAN CHANNEL
ALUMINUM LETTERS

Scale:
1/2" = 1'-0"

Fabricate & install R.P.C. non-illuminated 1" deep aluminum letters painted MAP Black Anodic 41-335.

OPTION 2

Fabricate & install R.P.C. halo-illuminated letters with 3" deep returns & 6500 white 30ma neon, allowed with Town of Gilbert & landlord approval.



APPROVED PLANS
Design Review Board
CASE: 2003-131
DATE: 11/10/04
SUBJECT TO CONDITIONS OF APPROVAL

**royal
sign
co.**

2631 N. 31st Ave., Phoenix, AZ 85009
(602) 278-6286 fax: (602) 278-0234

E-Mail:
royalsign@qwest.net

This original unpublished drawing is submitted solely for the project being planned. It is not to be copied or shown to persons outside of your organization without express written authorization from Royal Sign Company.

Client: San Tan Professional Village
Location: 3303 S. Lindsey Road
Gilbert, AZ

Approval signatures as required:

Client:

Landlord:

Sales:

Estimating:

Signature of client certifies that spelling, color callouts, and all other specifications related to this project are correct as illustrated and set forward herein.

Sales Rep: D. Martin

E-Mail: dennis@royalsign.net


Designer: L. Hart

Fonts: Arial

Design No.
04-0019


Design Date: 08 JAN 04
Revised:

Type E

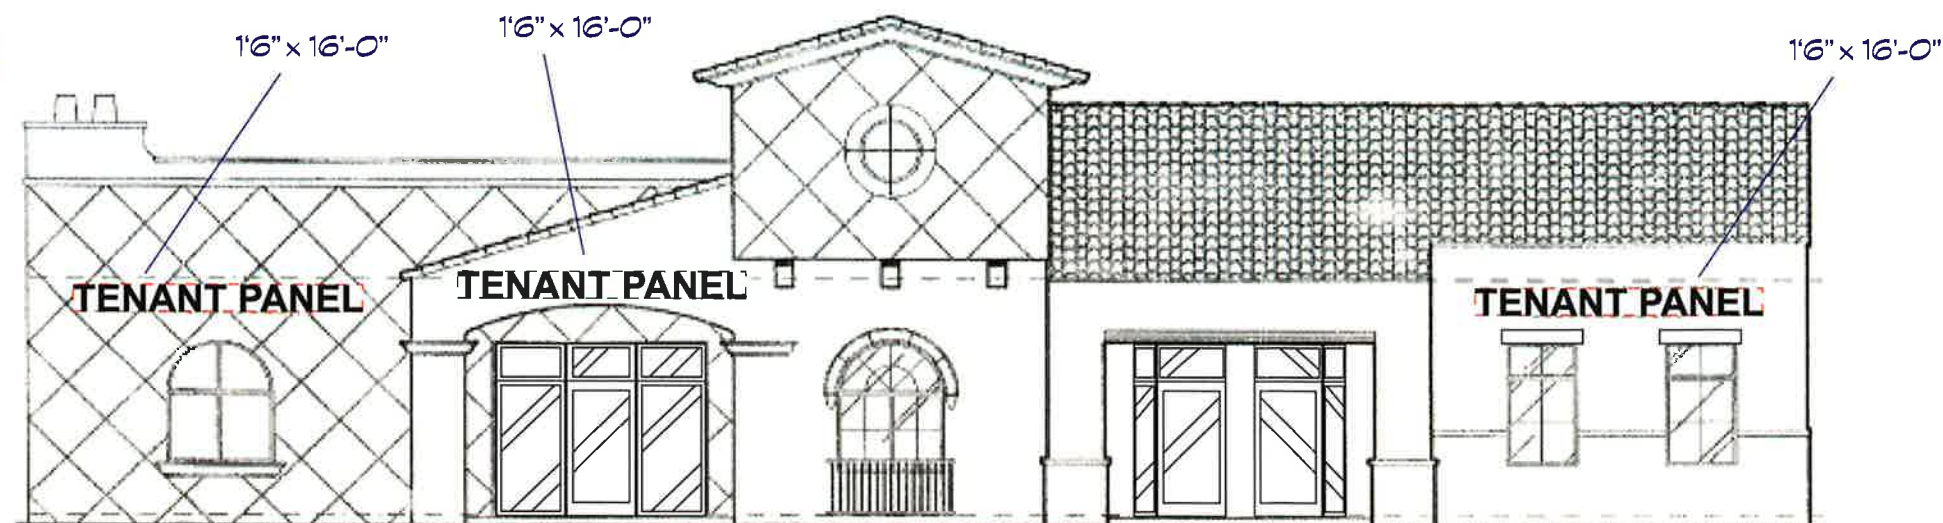


Scale:
3/32" = 1'-0"

Building 4
West Elevation

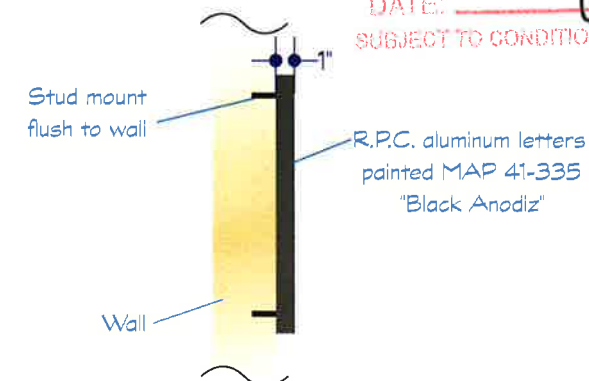


APPROVED PLANS
Design Review Board
CASE: D203-134
DATE: 6/10/04
SUBJECT TO CONDITIONS OF APPROVAL

Building 4
South Elevation

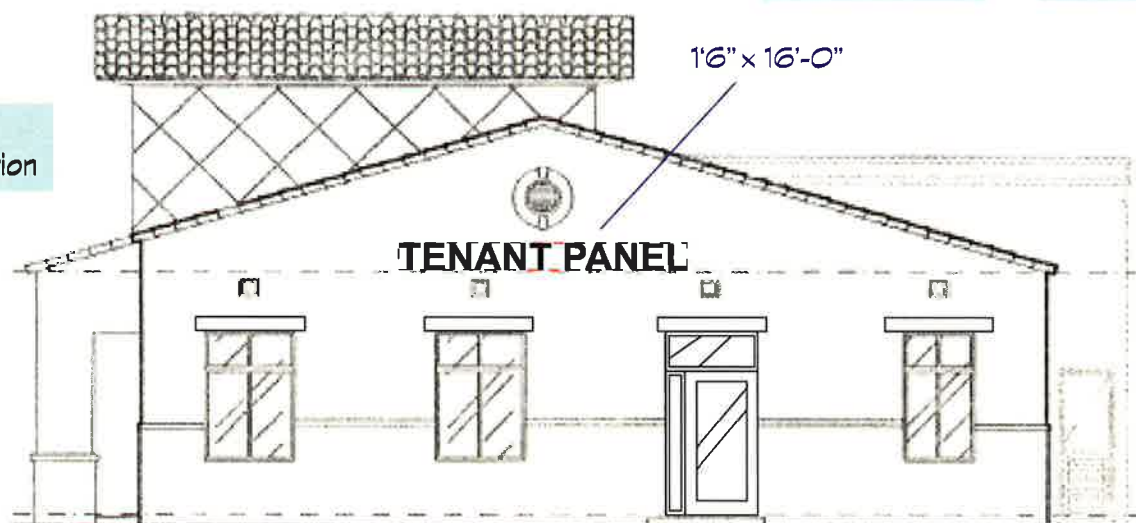

Building 4
North Elevation

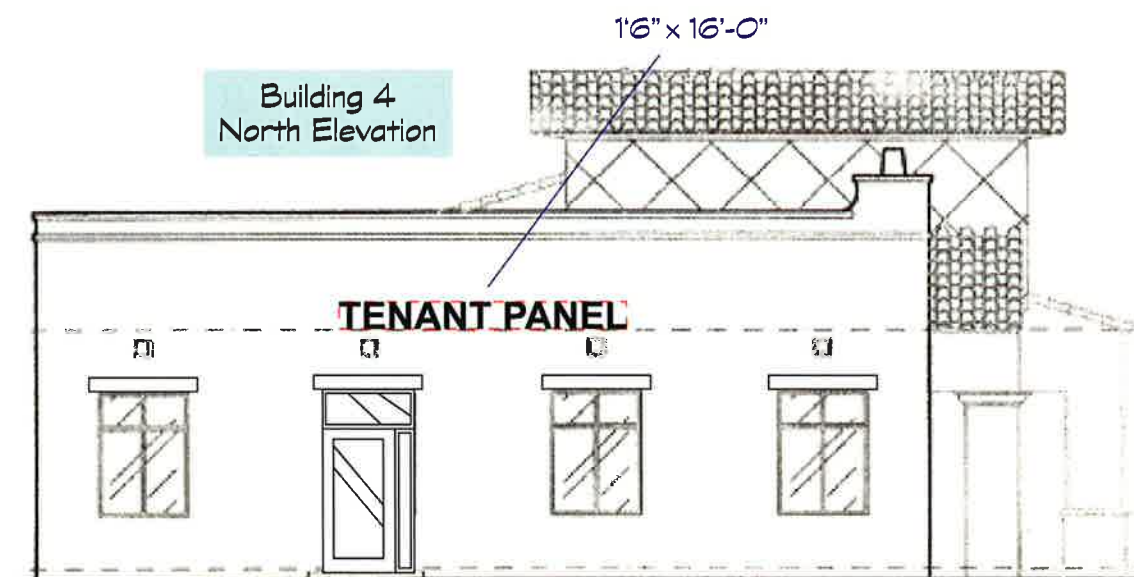

OPTION 1

REVERSE PAN CHANNEL
ALUMINUM LETTERS

Scale:
1/2" = 1'-0"

Fabricate & install R.P.C. non-illuminated 1" deep aluminum letters painted MAP Black Anodic 41-335.

OPTION 2

Fabricate & install R.P.C. halo-illuminated letters with 3" deep returns & 6500 white 30ma neon, allowed with Town of Gilbert & landlord approval.



**royal
sign
co.**

2631 N. 31st Ave., Phoenix, AZ 85009
(602) 278-6286 fax: (602) 278-0234

E-Mail:
royalsign@qwest.net

This original unpublished drawing is submitted solely for the project being planned. It is not to be copied or shown to persons outside of your organization without express written authorization from Royal Sign Company.

Client: San Tan Professional Village

Location: 3303 S. Lindsey Road
Gilbert, AZ

Approval signatures as required:

Client:

Landlord:

Sales:

Estimating:

Signature of client certifies that spelling, color callouts, and all other specifications related to this project are correct as illustrated and set forward herein.

Sales Rep: D. Martin

E-Mail: dennis@royalsign.net


Designer: L. Hart

Fonts: Arial

Design No.
04-0017

Design Date: 08 JAN 04
Revised:

Type E

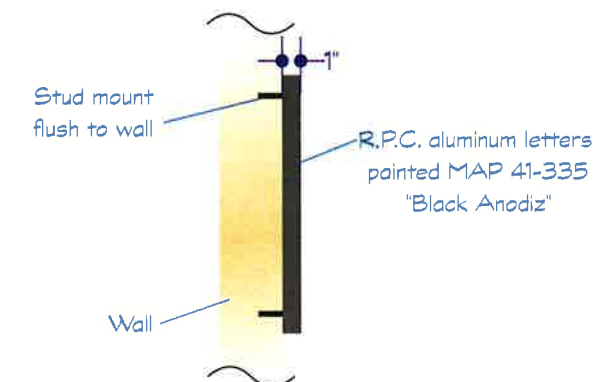

OPTION 1

**REVERSE PAN CHANNEL
ALUMINUM LETTERS**

Scale:
1/2" = 1'-0"

Fabricate & install R.P.C. non-illuminated 1" deep aluminum letters painted MAP Black Anodic 41-335.

OPTION 2

Fabricate & install R.P.C. halo-illuminated letters with 3" deep returns & 6500 white 30ma neon, allowed with Town of Gilbert & landlord approval.



APPROVED PLANS
Design Review Board
CASE: 1703-134
DATE: 6/10/04
SUBJECT TO CONDITIONS OF APPROVAL

**royal
sign
co.**

2631 N. 31st Ave., Phoenix, AZ 85009
(602) 278-6286 fax: (602) 278-0234

E-Mail:
royalsign@qwest.net

This original unpublished drawing is submitted solely for the project being planned. It is not to be copied or shown to persons outside of your organization without express written authorization from Royal Sign Company.

Client: San Tan Professional Village
Location: 3303 S. Lindsey Road
Gilbert, AZ

Approval signatures as required:

Client:

Landlord:

Sales:

Estimating:

Signature of client certifies that spelling, color callouts, and all other specifications related to this project are correct as illustrated and set forward herein.

Sales Rep: D. Martin


E-Mail: dennis@royalsign.net

Designer: L. Hart

Fonts: Arial

Design No.
04-0018



Design Date: 08 JAN 04
Revised:

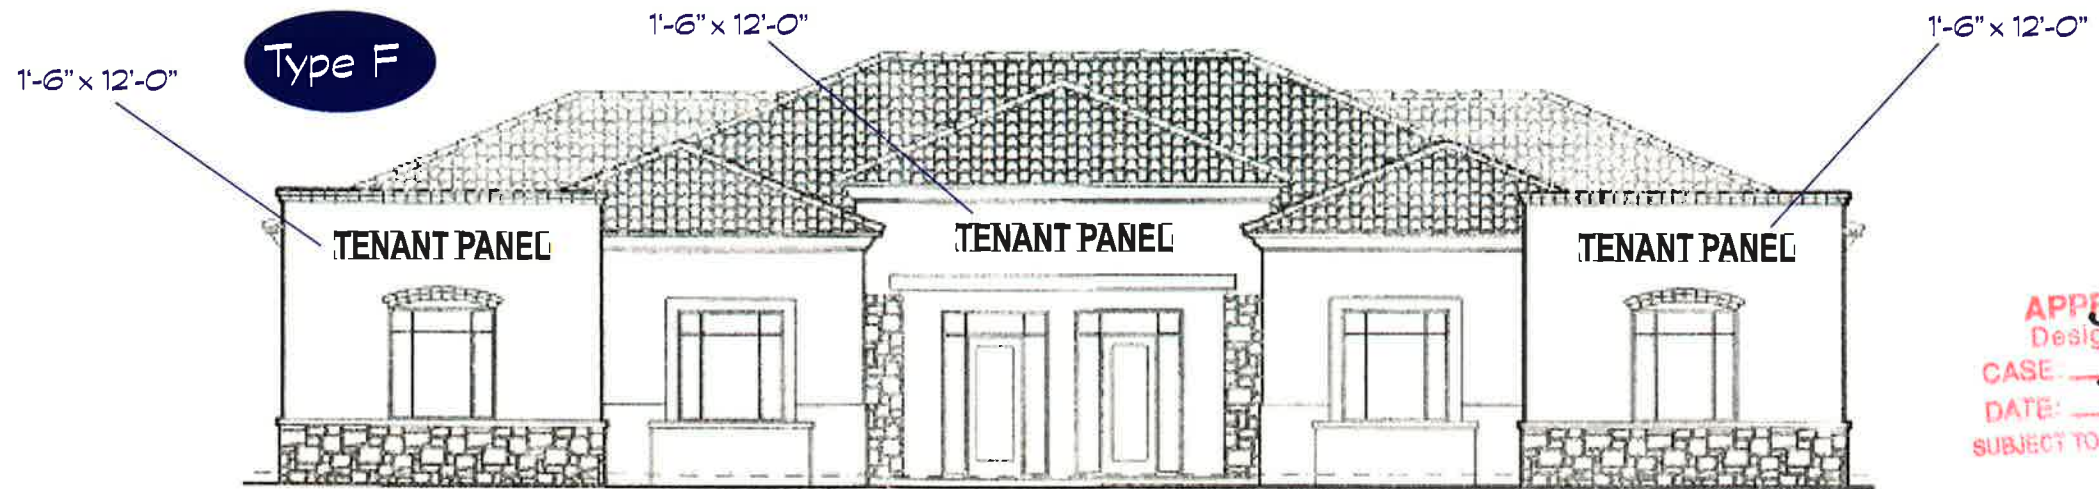

Scale:
3/32" = 1'-0"

Building 2 & 5
West Elevation

Building 5
South Elevation

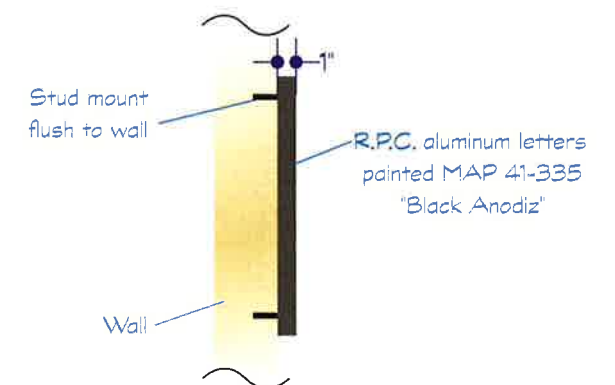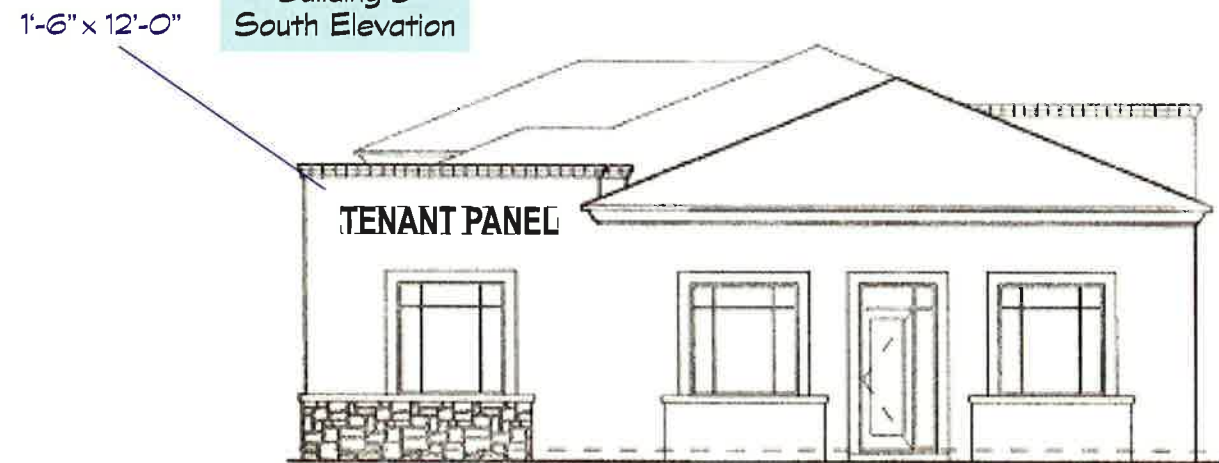

OPTION 1

REVERSE PAN CHANNEL ALUMINUM LETTERS

Scale:
1/2" = 1'-0"

Fabricate & install R.P.C. non-illuminated 1" deep aluminum letters painted MAP Black Anodic 41-335.

OPTION 2

Fabricate & install R.P.C. halo-illuminated letters with 3" deep returns & 6500 white 30ma neon, allowed with Town of Gilbert & landlord approval.



**royal
sign
co.**

2631 N. 31st Ave., Phoenix, AZ 85009
(602) 278-6286 fax: (602) 278-0234

E-Mail:
royalsign@qwest.net

This original unpublished drawing is submitted solely for the project being planned. It is not to be copied or shown to persons outside of your organization without express written authorization from Royal Sign Company.

Client: San Tan Professional Village
Location: 3303 S. Lindsey Road
Gilbert, AZ

Approval signatures as required:

Client:

Landlord:

Sales:

Estimating:

Signature of client certifies that spelling, color callouts, and all other specifications related to this project are correct as illustrated and set forward herein.

Sales Rep: D. Martin

E-Mail: dennis@royalsign.net

Designer: L. Hart

Fonts: Arial

Design No.
04-0001

Design Date: 02 JAN 04
Revised: L. Hart

Building 1
Front



Building 2 & 5
Front



Building 3
Front



Building 4
Front



Building 6
Front



APPROVED PLANS
Design Review Form
CASE: D203-B4
DATE: 6/10/04
SUBJECT TO CONDITIONS OF APPROVAL

royal
sign
co.

2631 N. 31st Ave., Phoenix, AZ 85009
(602) 278-6286 fax: (602) 278-0234

E-Mail:
royalsign@qwest.net

This original unpublished drawing is submitted solely for the project being planned. It is not to be copied or shown to persons outside of your organization without express written authorization from Royal Sign Company.

Client: San Tan Professional Village
Location: 3303 S. Lindsey Road
Gilbert, AZ

Approval signatures as required:

Client: _____ Landlord: _____
Sales: _____ Estimating: _____

Signature of client certifies that spelling, color callouts, and all other specifications related to this project are correct as illustrated and set forward herein.

Sales Rep: D. Martin E-Mail: dennis@royalsign.net
Designer: L. Hart
Fonts: _____

Design No.
04-0004
Design Date: 05 JAN 04
Revised: _____

Building 7
Front



Building 8
Front



Building 9
Front



APPROVED PLANS
Design Review Board
CASE: _____
DATE: _____
SUBJECT TO CONDITIONS OF APPROVAL

Building 10
Front



Building 11
Front



2631 N. 31st Ave., Phoenix, AZ 85009
(602) 278-6286 fax: (602) 278-0234
E-Mail: royalsign@qwest.net

This original unpublished drawing is submitted solely for the project being planned. It is not to be copied or shown to persons outside of your organization without express written authorization from Royal Sign Company.

Client: San Tan Professional Village
Location: 3303 S. Lindsey Road Gilbert, AZ

Approval signatures as required:

Client: _____
Sales: _____
Landlord: _____
Estimating: _____

Signature of client certifies that spelling, color callouts, and all other specifications related to this project are correct as illustrated and set forward herein.

Sales Rep: D. Martin E-Mail: dennis@royalsign.net
Designer: L. Hart
Fonts: _____

Design No. 04-0005
Design Date: 05 JAN 04
Revised: _____

