
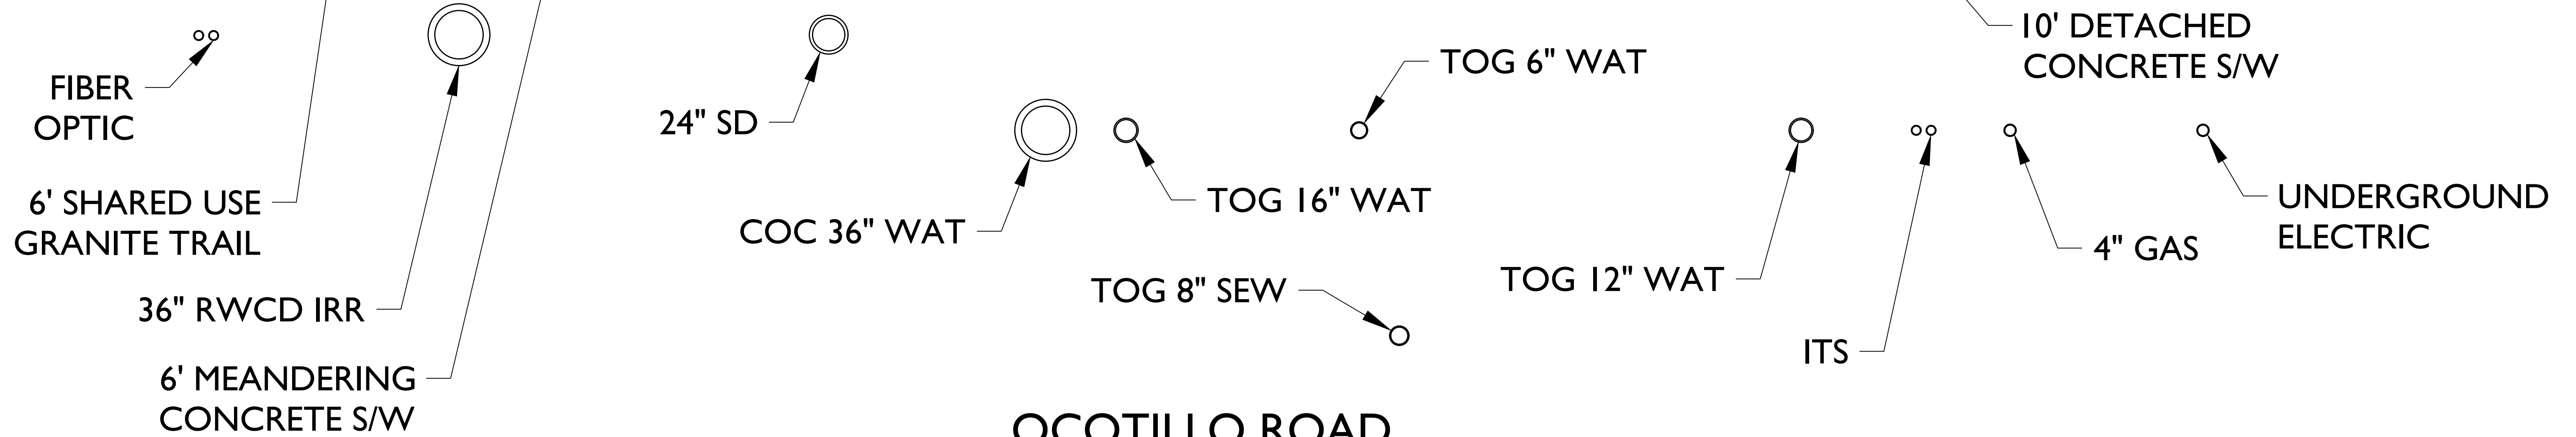
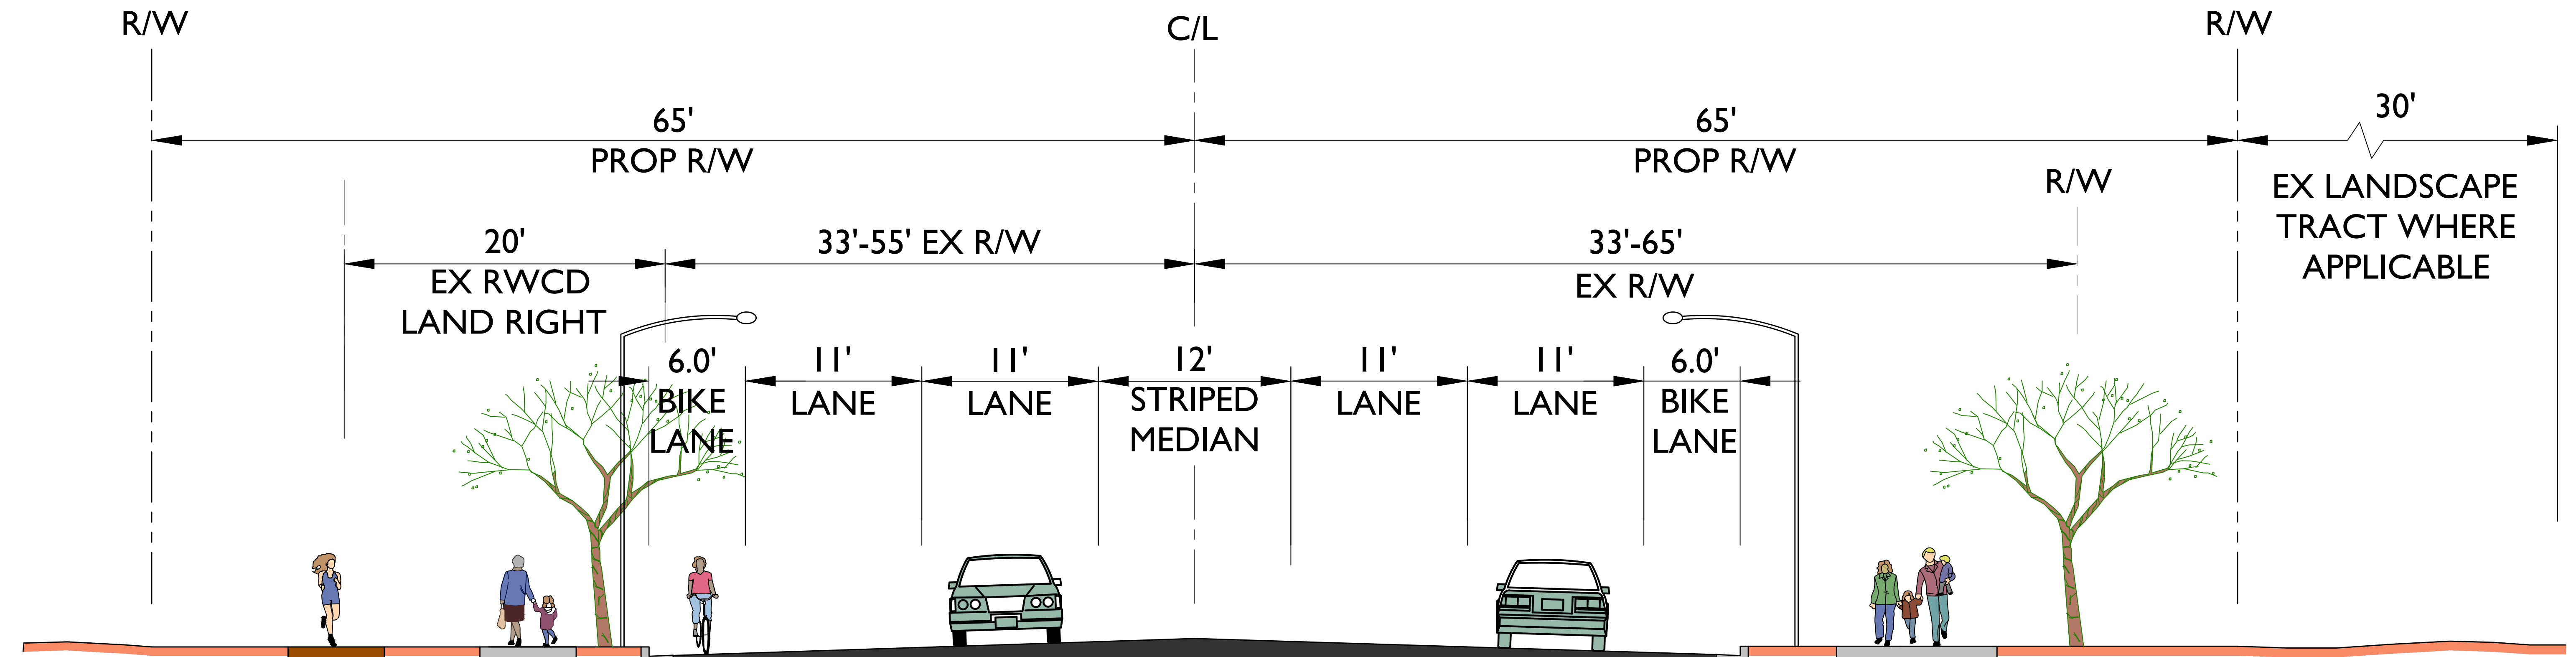


# OCOTILLO ROAD

## CIP PROJECT NO. ST-0990

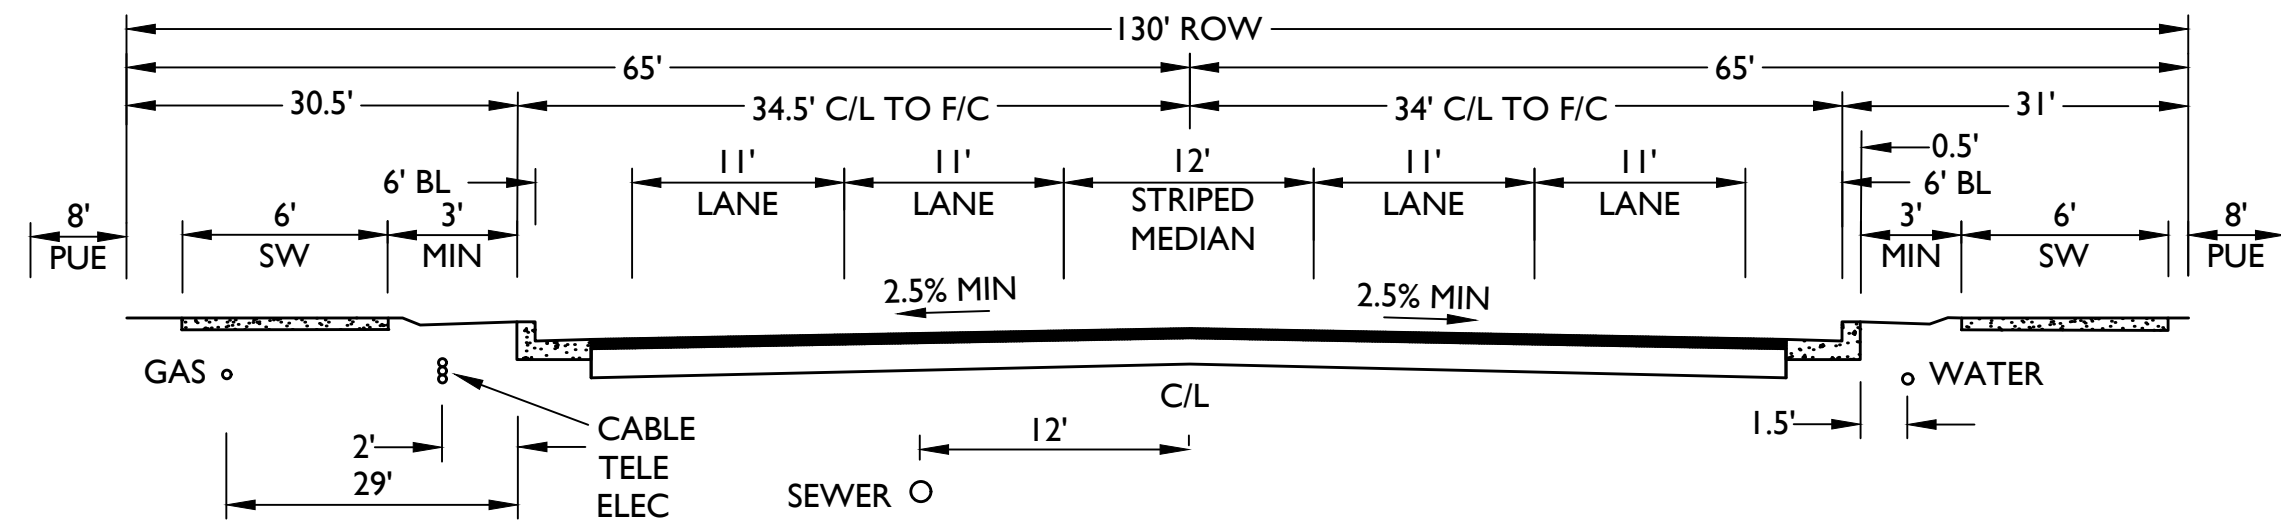

**OCOTILLO ROAD**  
VAL VISTA DR TO GREENFIELD RD  
TYPICAL SECTION  
(LOOKING EAST)