





REFERENCE
Selected Heritage District Entry Monument



Not To Scale

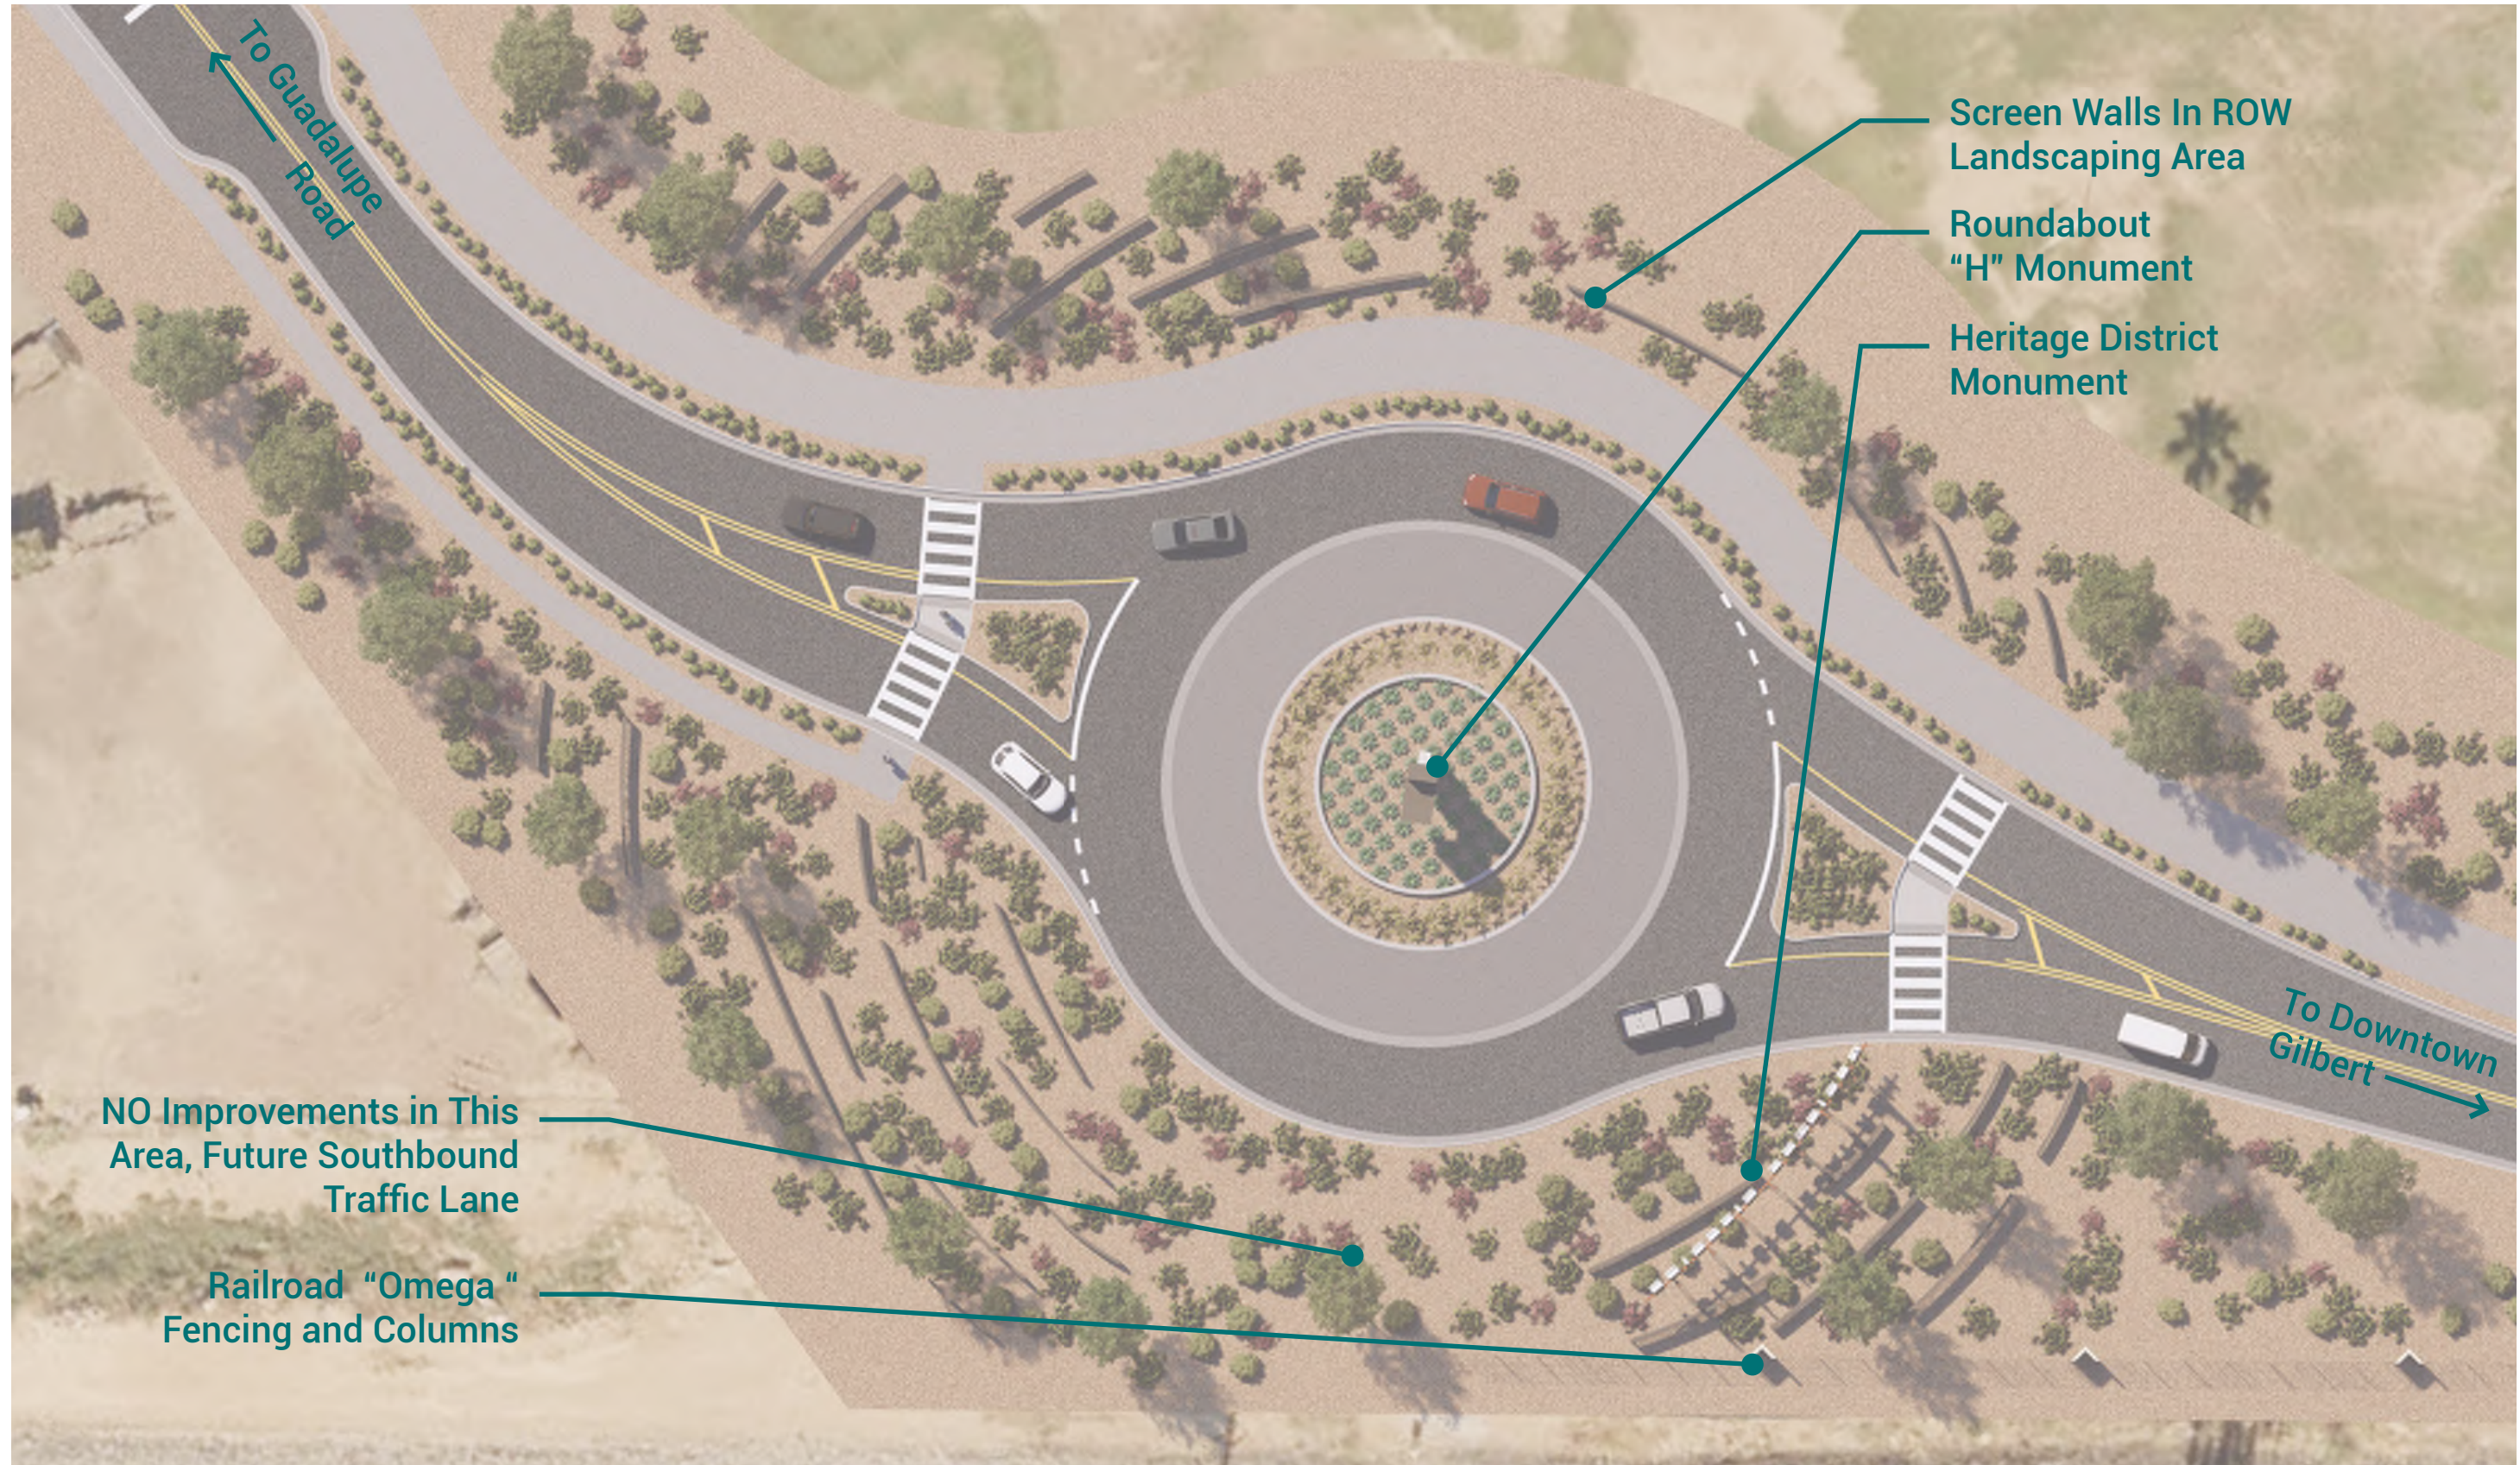



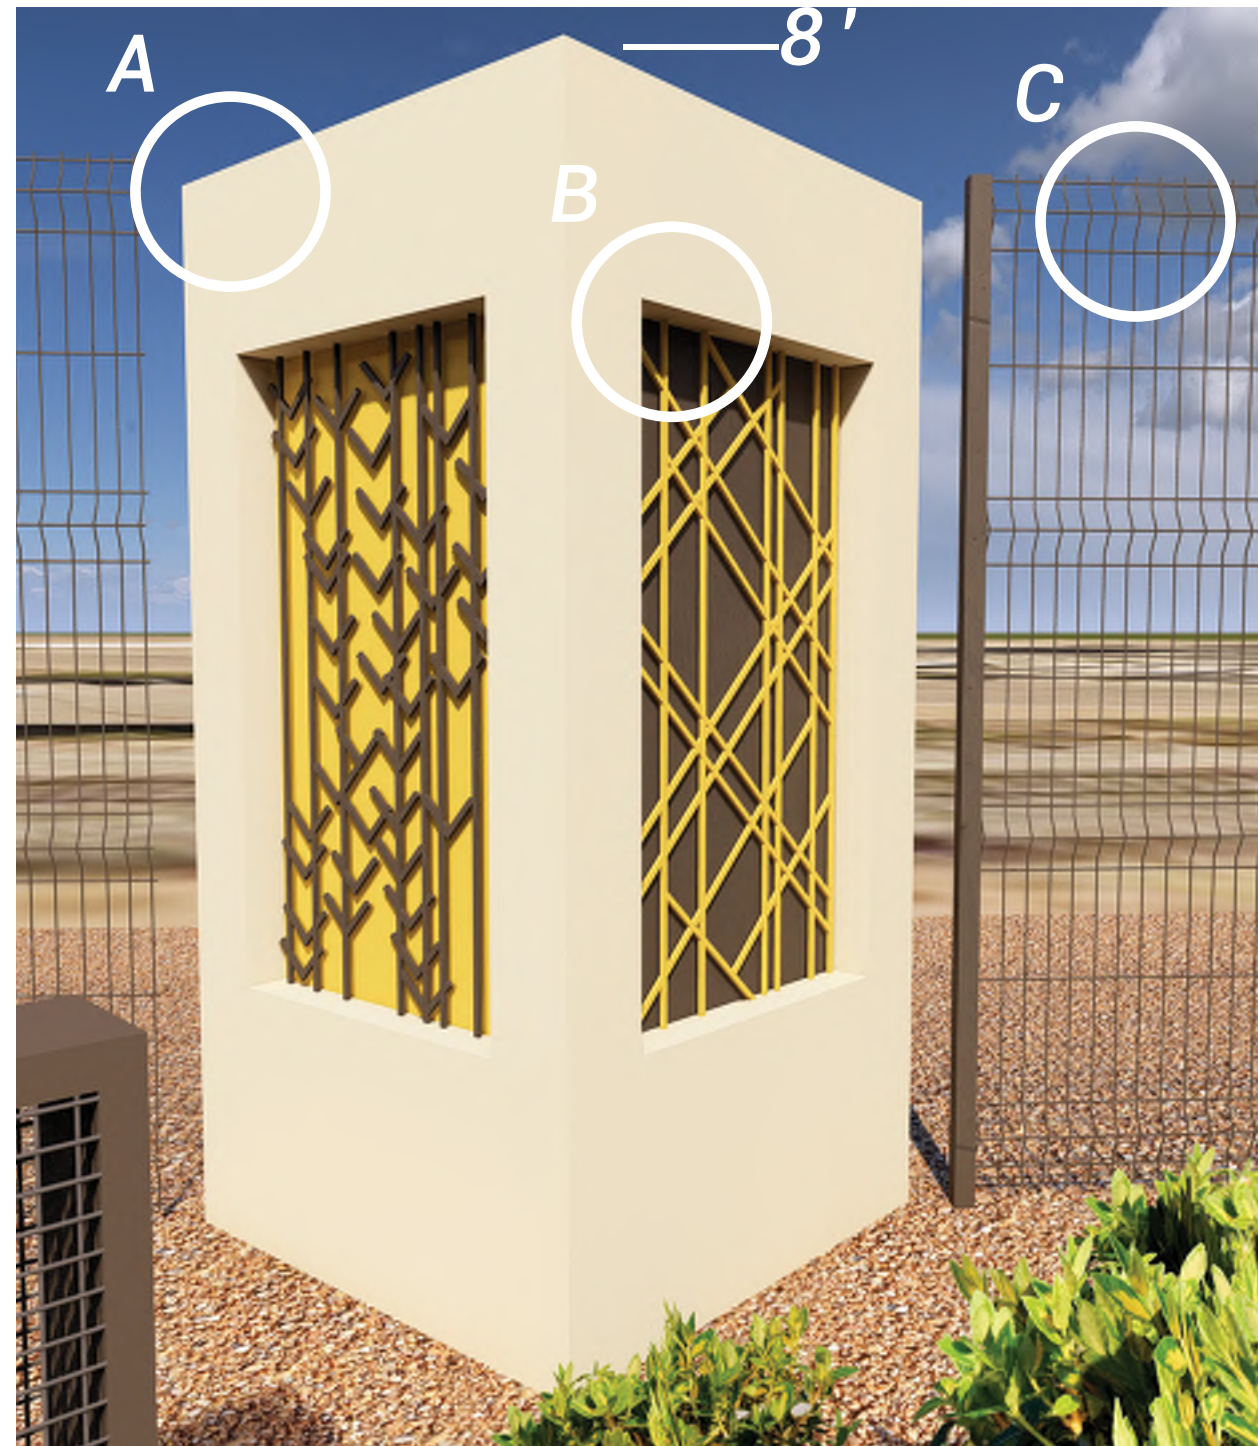

A - Railroad Column Constructed with Concrete Masonry Unit (CMU block) With Stucco Finish, Painted Neutral Color

B - Art Niches are 2'-8" Wide x 4'-8" Tall Interior Face is Painted an Accent Color, and the Main Component is an Aluminum Cut-Out Based on the Placemarketing Icons.

C - 8' Tall Omega Screen Fencing,



Not To Scale