


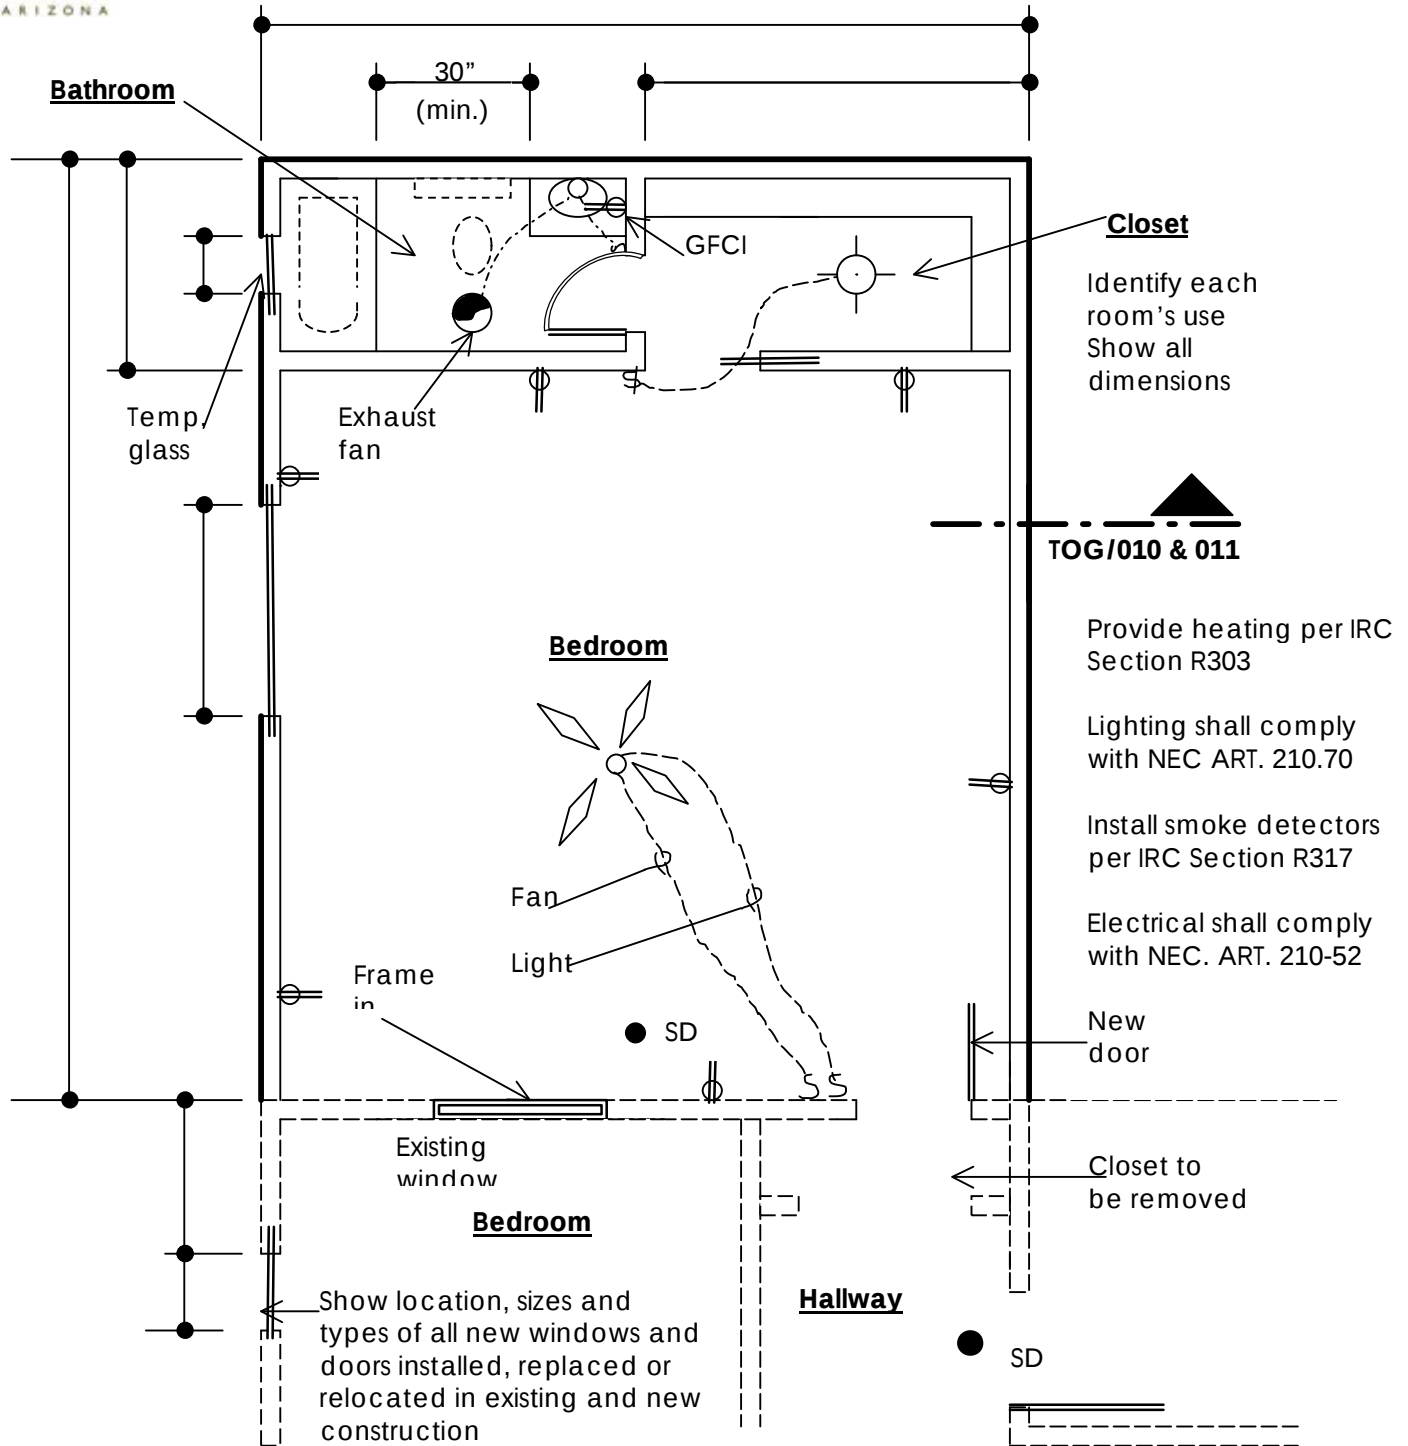

- ♦ Applicant is required to provide all information show
- ♦ Applicant may incorporate electrical, mechanical and plumbing information on floor plan if all details are clearly legible