
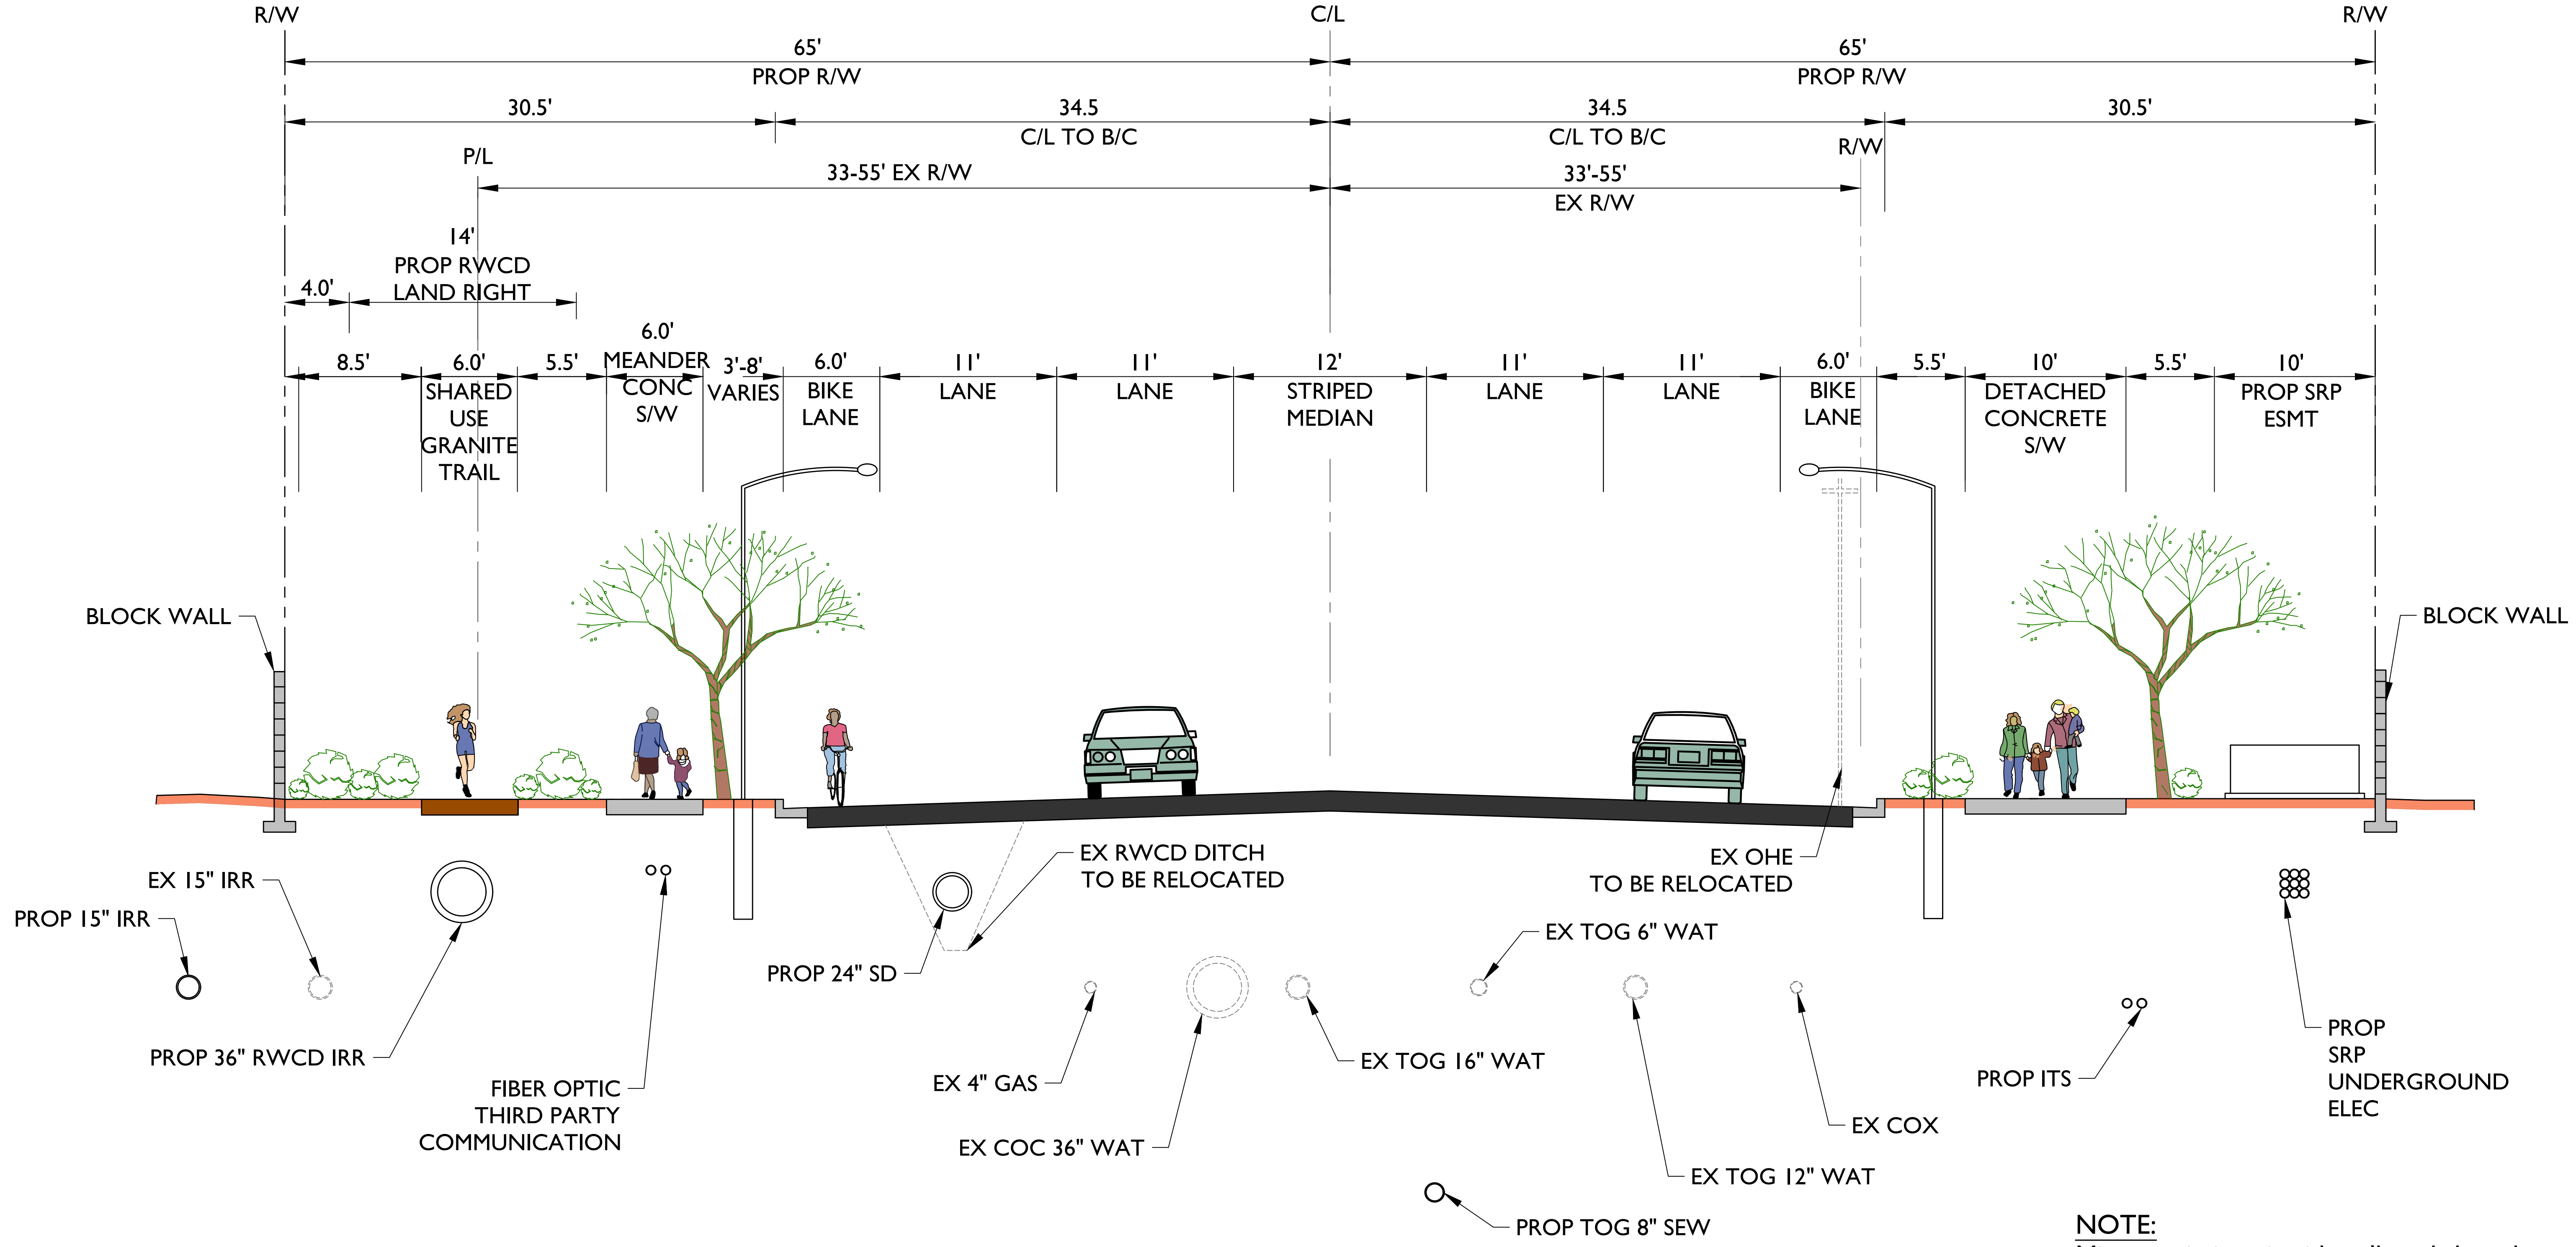


OCOTILLO ROAD CIP PROJECT NO. ST-0990

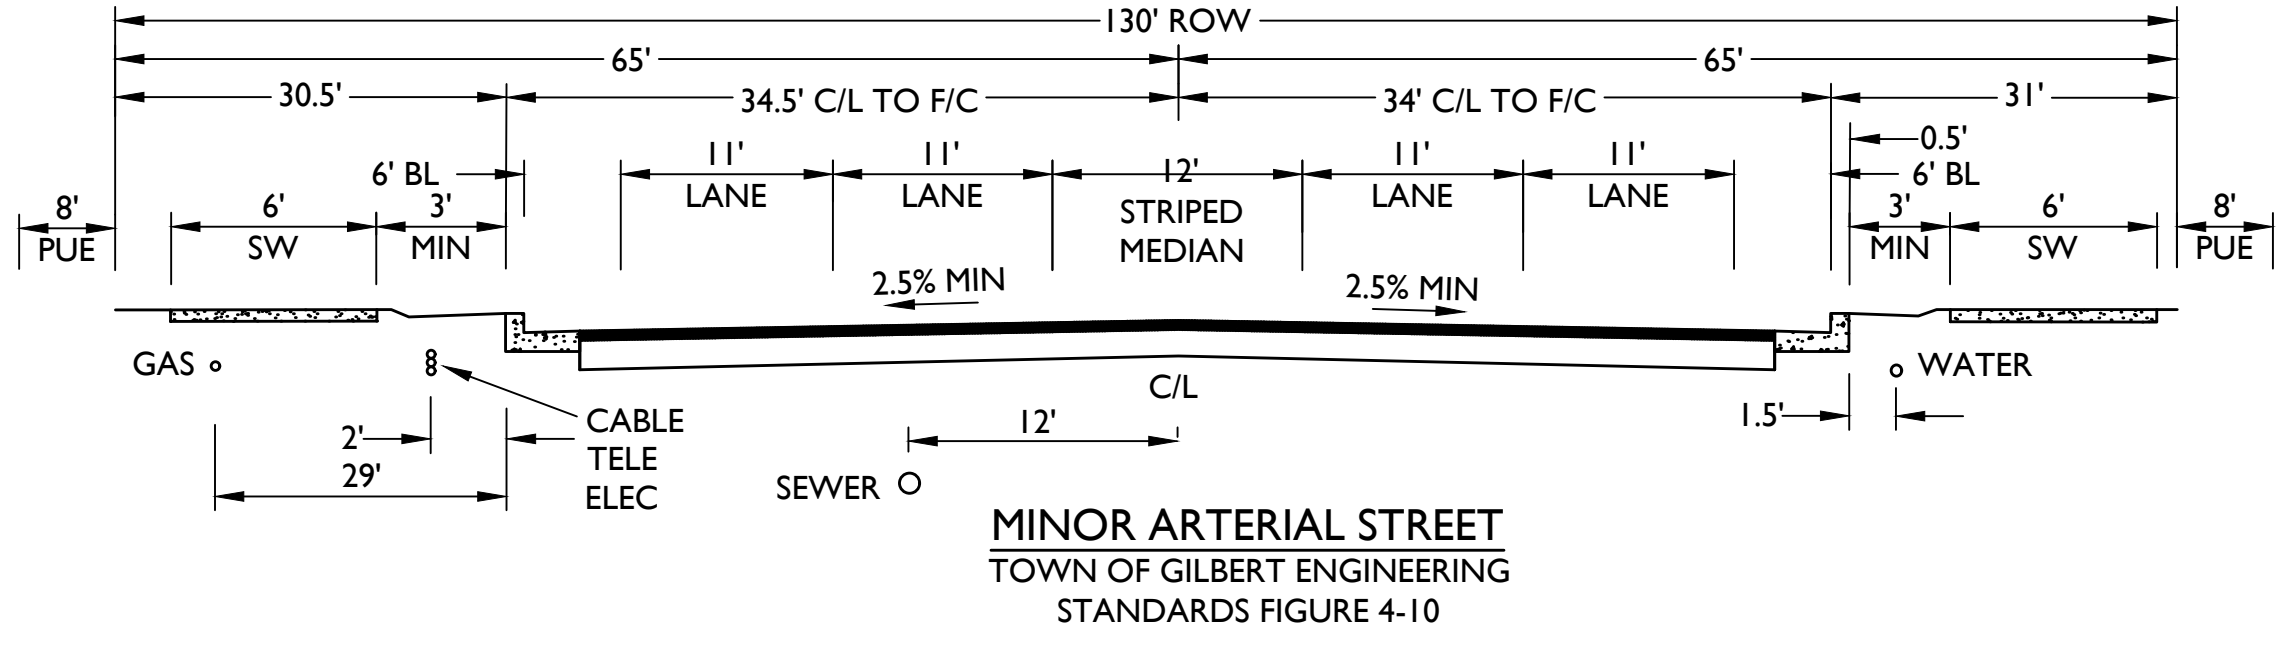

OCOTILLO ROAD
VAL VISTA DR TO GREENFIELD RD
TYPICAL SECTION
(LOOKING EAST)

NOTE:
Minor variations in sidewalk and shared use path alignment from attached, detached and meandering and utility alignment shifts will occur at segments of the project corridor.